



4/87 Ocean Beach Road Woy Woy NSW

2  1  1 

Modern, bright and perfect for seniors living is this neat and tidy two bedroom villa. With a functional layout with large windows facing the north and a sunny private courtyard makes this property a great way to spend your retirement.

- Main bedroom with large built in robe
- Security alarm
- Opposite Woy Woy Hospital
- Single garage
- Private North facing courtyard
- Bus stop at the door
- 55's and over complex
- Strata: \$350pq


For more information or to arrange an inspection contact Andrew Quilkey on 0421200330 or Jackson White on 0416706839.

Price : \$ 295,000

View : <https://www.wilsonproperty.com.au/sale/nsw/central-coast-region/woy-woy/residential/villa/5832140>



Andrew Quilkey
02 4344 2511

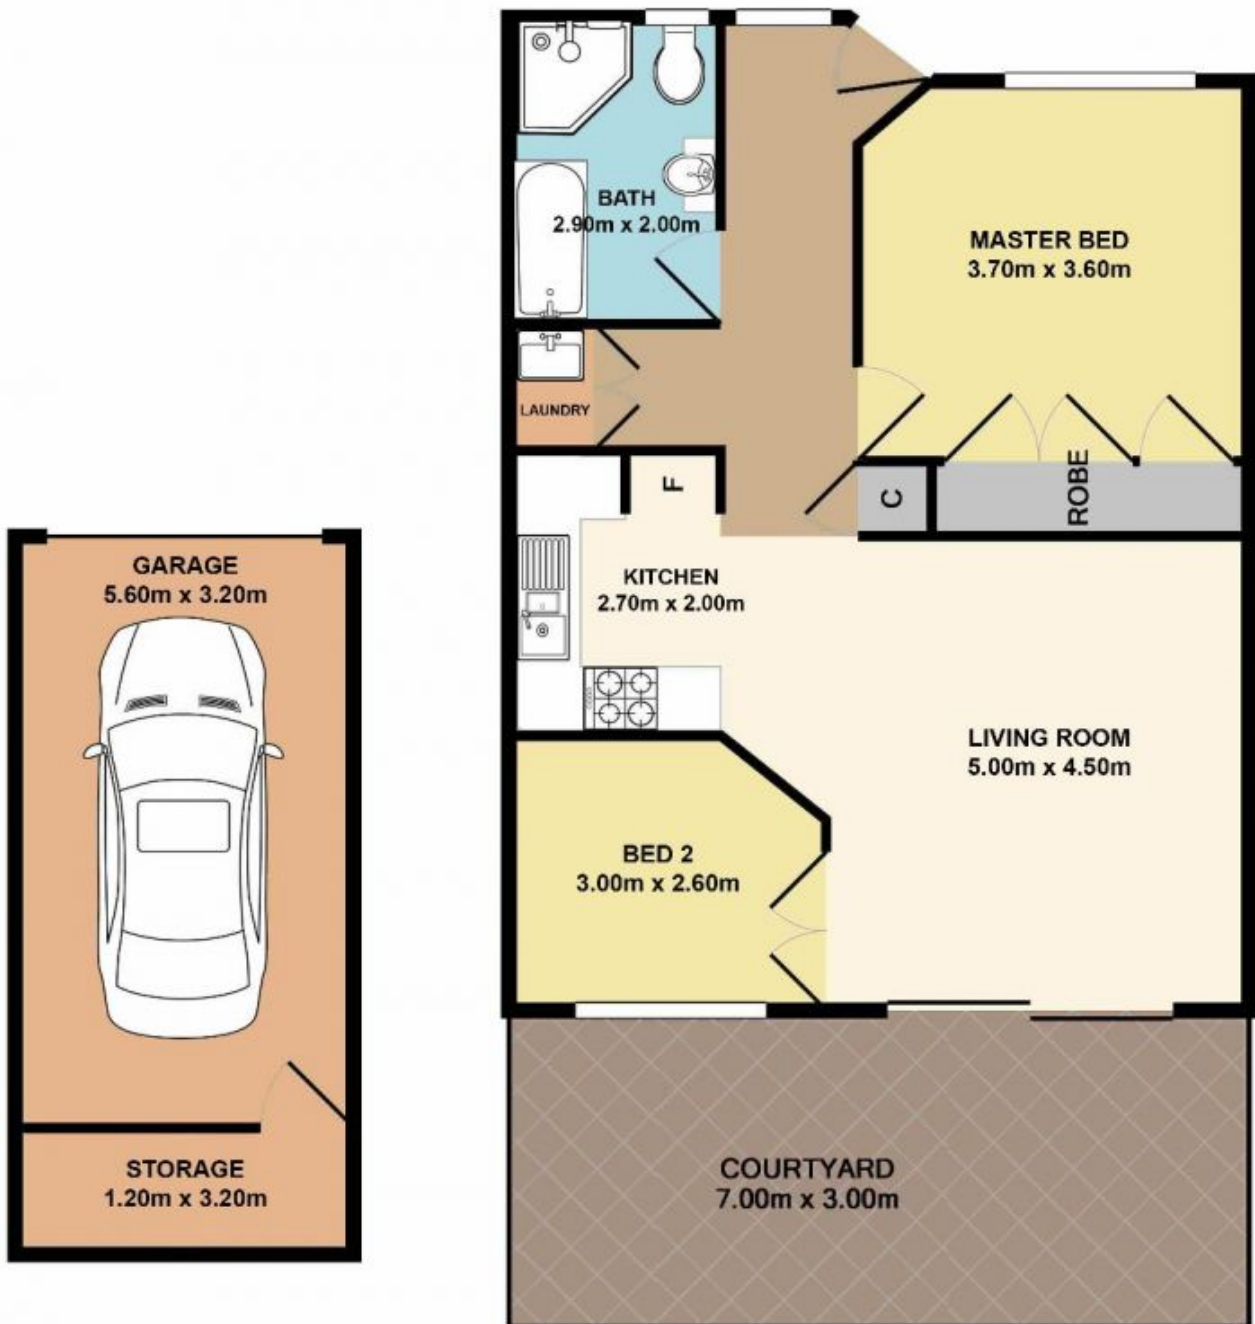


4/87 OCEAN BEACH ROAD, WOY WOY

Total Approx. Floor Area 85.5 SQ.M. 921 SQ.FT.

Measurements are approximate. Not to scale. For illustrative purposes only. Boundaries are approximate.

SITE PLAN

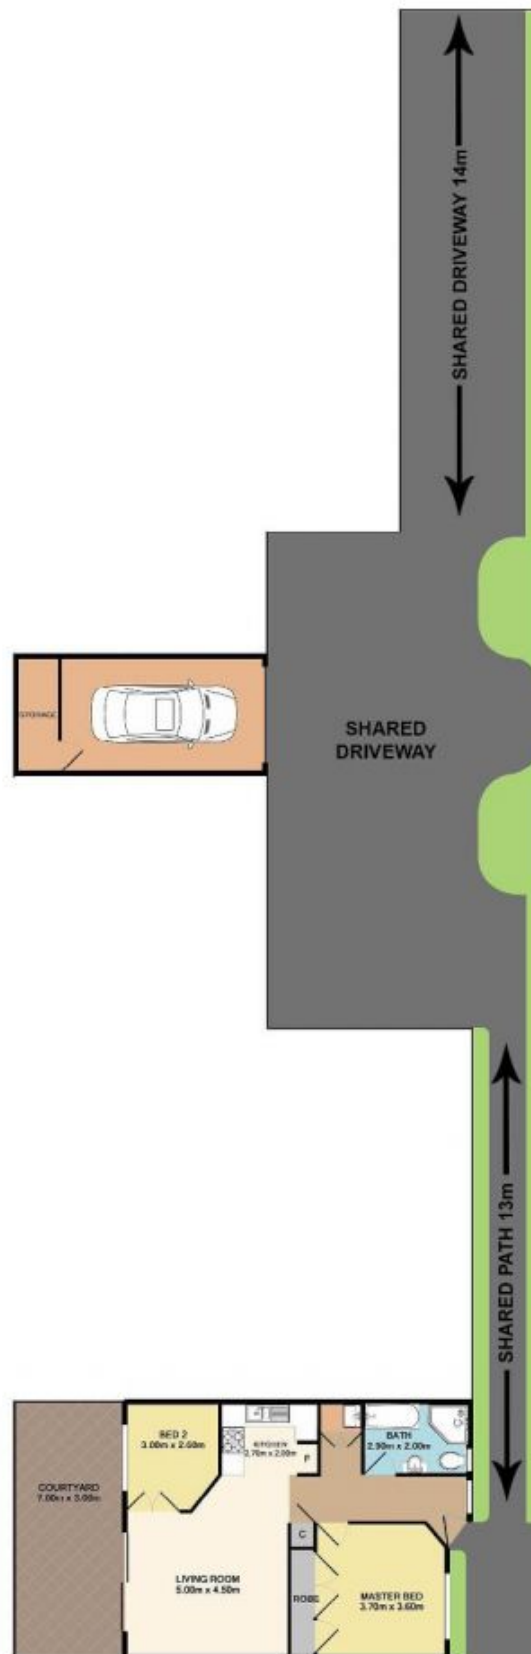

4/87 OCEAN BEACH ROAD, WOY WOY

Measurements are approximate. Not to scale. For illustrative purposes only. Boundaries are approximate.