






79 Broken Bay Road Ettalong Beach NSW

5  2  2 

A fantastic Beach side setting, Stylish designed home with tastefully appointed interiors and a level yard makes this home the perfect environment for family living.

Located one street back from Ettalong Beach's waterfront precinct with parks, BBQ areas, Cafe's and with some beach glimpses from the main bedroom, the five bedroom home is complete with huge master suite perfect for the parents retreat and great views across Ettalong Beach & surrounding national Parks.

Designed with a focus on sun-drenched family living space with raked ceilings and opening to your outdoor patio and level garden.

Set on approx 493sqm with rear lane access, the home's generous design feature two sun-filled living areas, a large open kitchen, large bedrooms and double garage with internal access.

Land Size : 493 sqm



View : <https://www.wilsonsproperty.com.au/sale/nsw/central-coast-region/ettalong-beach/residential/house/5832300>



Andrew Quilkey
02 4344 2511



Ian Willis
02 4344 2511

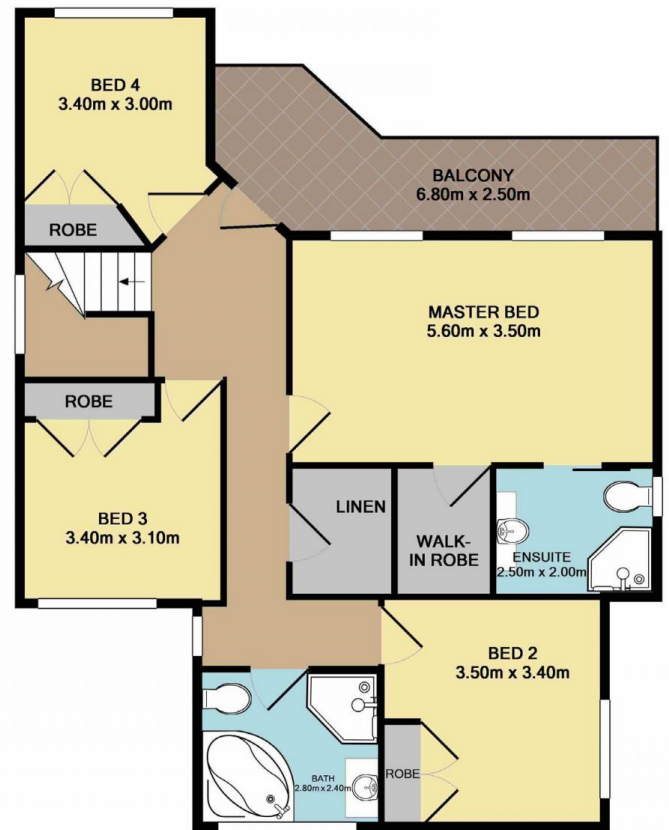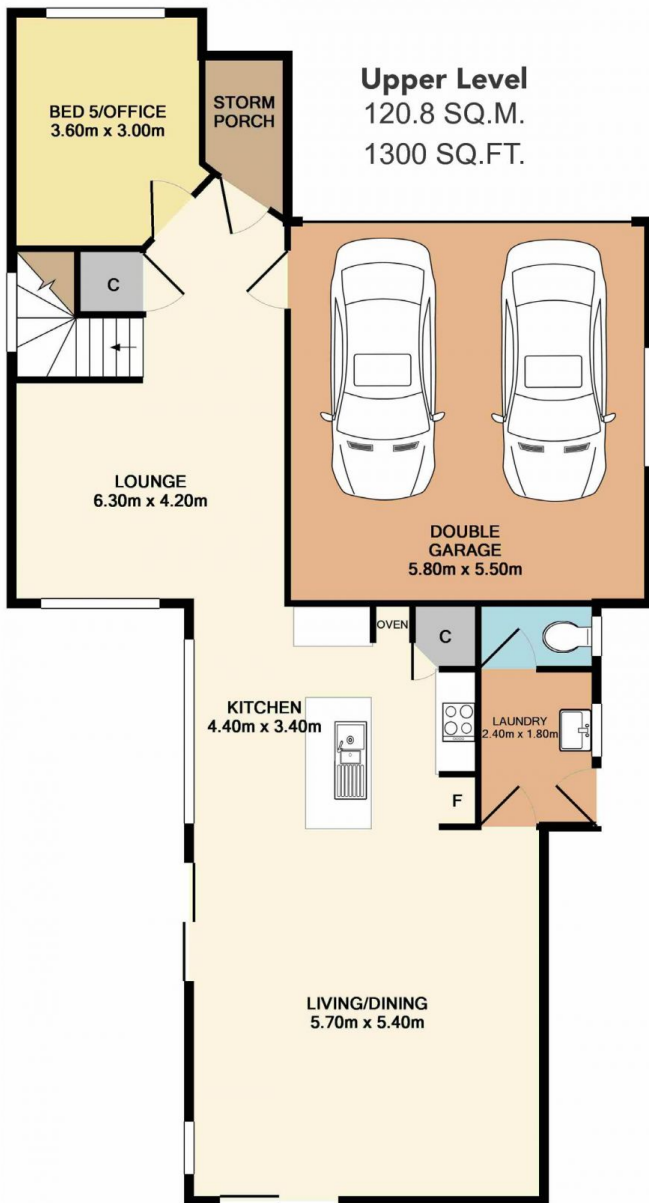


Lower Level
85.8 SQ.M.
924 SQ.FT.

79 Broken Bay Road, Ettalong Beach

Total Approx. Floor Area 206.6 SQ.M. 2224 SQ.FT.

Measurements are approximate. Not to scale. For illustrative purposes only. Boundaries are approximate.

SITE PLAN

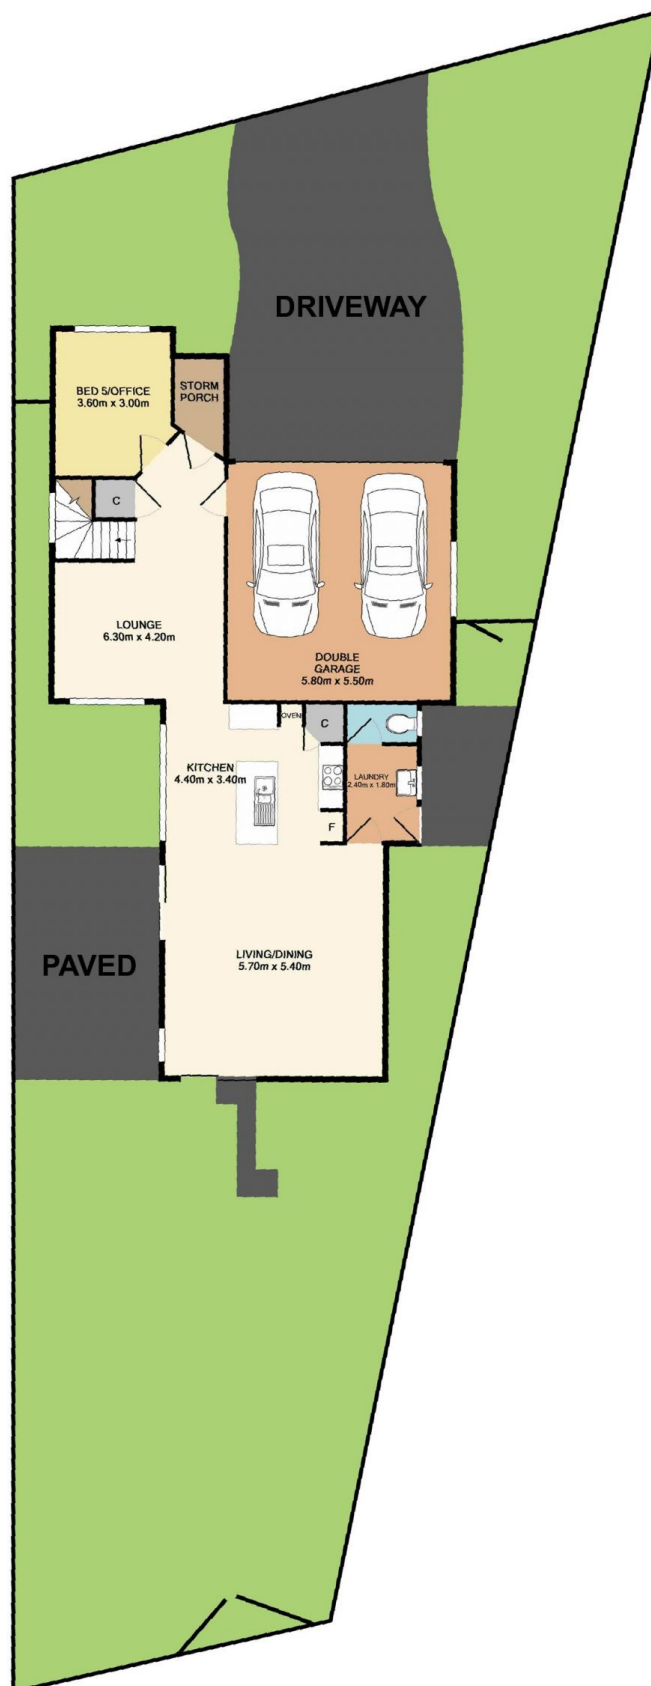

79 Broken Bay Road, Ettalong Beach

Measurements are approximate. Not to scale. For illustrative purposes only. Boundaries are approximate.