



### 39 Alexandra Street Umina Beach NSW

4  2  2 

A fantastic Beach Inspired home, Stylish design with striking features, high end finishes, spacious tastefully appointed interiors and a level yard makes this home the perfect environment for family living.

Located in a quiet street with transport close buy and just a 10min walk to Umina Beach CBD and beach.

Designed with a focus on sun-drenched family living space with raked ceilings, and opening through triple glass sliding doors onto your undercover outdoor entertaining deck and level garden creates a relaxing contemporary space.

Set on approx 537.5sqm with a north facing back yard, the home's generous design features a modern state of the art kitchen, top quality fittings, Raked ceilings throughout the open planned living area, 4 large bedrooms, two stunning bathrooms and double carport.

**Land Size** : 538 sqm


**View** : <https://www.wilsonsproperty.com.au/sale/nsw/central-coast-region/umina-beach/residential/house/5832405>



**Andrew Quilkey**  
02 4344 2511



**Ty Reynolds**  
02 4344 2511

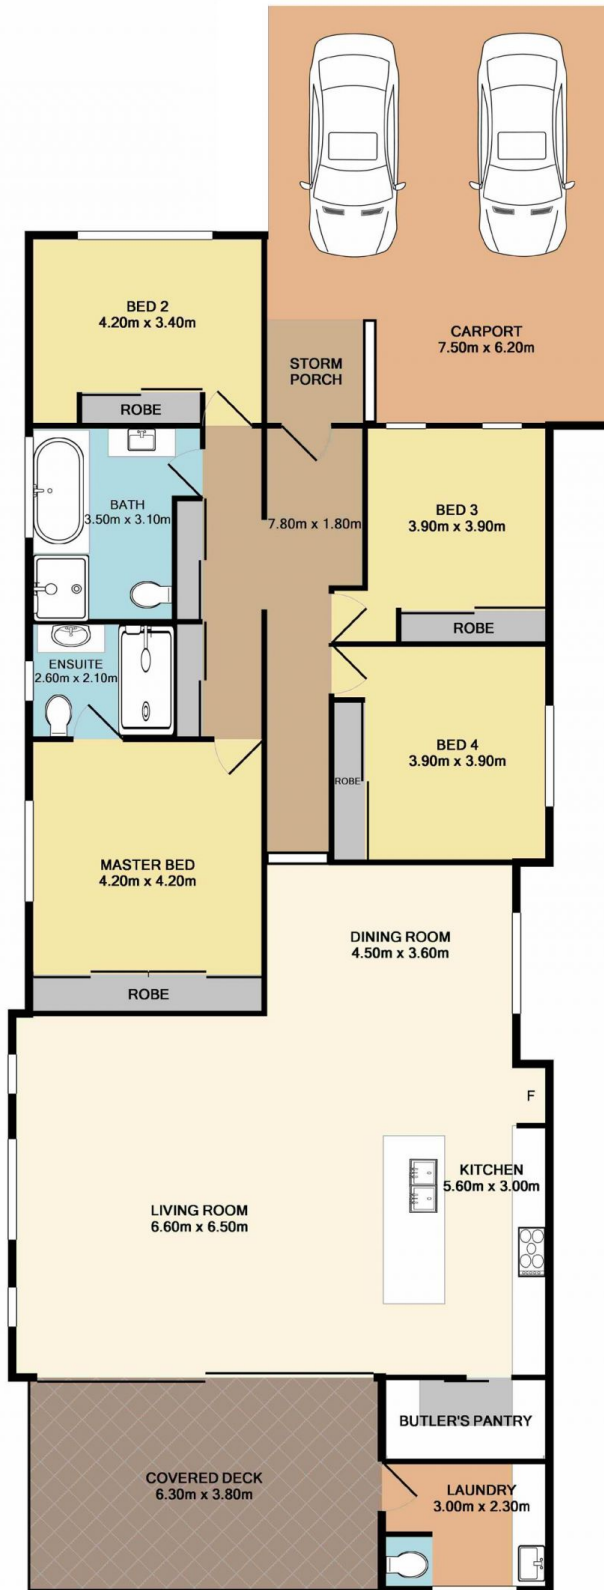

## 39 Alexandra Street, Umina Beach

Total Approx. Floor Area 230.1 SQ.M. 2477 SQ.FT.

Measurements are approximate. Not to scale. For illustrative purposes only. Boundaries are approximate.

## SITE PLAN



## 39 Alexandra Street, Umina Beach

Measurements are approximate. Not to scale. For illustrative purposes only. Boundaries are approximate.