



39 Alexandra Street Umina Beach NSW

4 🏠 2 🚗 2 🚗

A fantastic Beach Inspired home, Stylish design with striking features, high end finishes, spacious tastefully appointed interiors and a level yard makes this home the perfect environment for family living.

Located in a quiet street with transport close buy and just a 10min walk to Umina Beach CBD and beach.

Designed with a focus on sun-drenched family living space with raked ceilings, and opening through triple glass sliding doors onto your undercover outdoor entertaining deck and level garden creates a relaxing contemporary space.

Set on approx 537.5sqm with a north facing back yard, the home's generous design features a modern state of the art kitchen, top quality fittings, Raked ceilings throughout the open planned living area, 4 large bedrooms, two stunning bathrooms and double carport.


Land Size : 538 sqm
View : <https://www.wilsonsproperty.com.au/sale/nsw/central-coast-region/umina-beach/residential/house/5832405>



Andrew Quilkey
02 4344 2511



Ty Reynolds
02 4344 2511

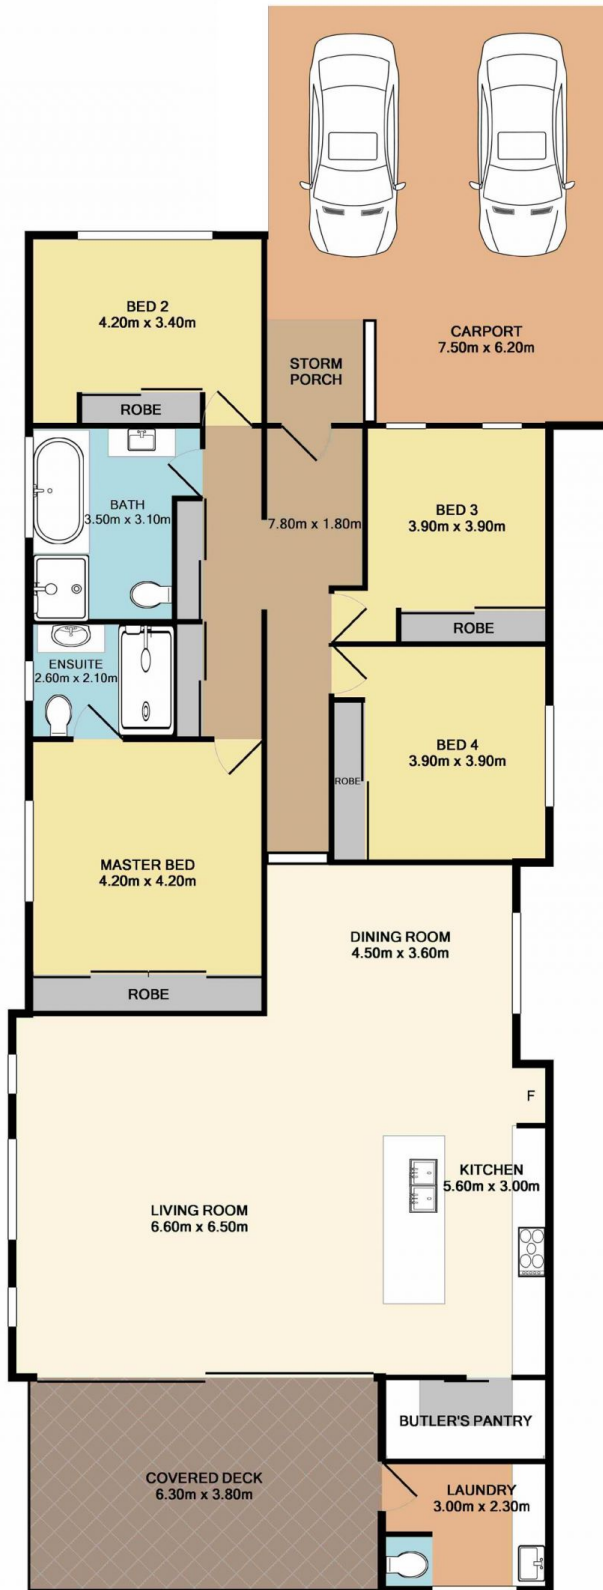

39 Alexandra Street, Umina Beach

Total Approx. Floor Area 230.1 SQ.M. 2477 SQ.FT.

Measurements are approximate. Not to scale. For illustrative purposes only. Boundaries are approximate.



SITE PLAN



39 Alexandra Street, Umina Beach

Measurements are approximate. Not to scale. For illustrative purposes only. Boundaries are approximate.