



32 Paton Street Woy Woy NSW

1  1  1 

Freestanding homes in this proximity to Woy Woy CBD and on such a large under developed block of land are hard to locate. Original in internal condition with a charming external facelift this home is screaming out for someone to breath life into the house and utilise the land. If you are looking for a great location, the upside of development potential and a home you can renovate, extend and add value than look no further.

- Large living room
- Large Bedroom
- Full size bathroom
- Separate laundry Off Entertaining Deck
- 2nd toilet to laundry
- Private Large all-weather entertainer's deck
- Singla Carport
- Perfectly comfortable, huge potential


Price : \$ 590,000
Land Size : 683 sqm
View : <https://www.wilsonsproperty.com.au/sale/nsw/central-coast-region/woy-woy/residential/house/5832563>



Andrew Quilkey
02 4344 2511



Ty Reynolds
02 4344 2511

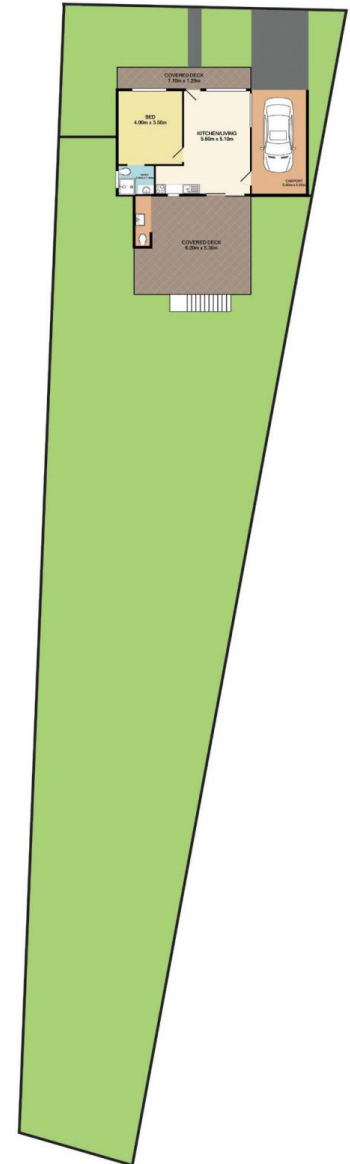


32 Paton Street, Woy Woy

Total Approx. Floor Area 59.1 SQ.M. 636 SQ.FT.

Measurements are approximate. Not to scale. For illustrative purposes only. Boundaries are approximate.

SITE PLAN

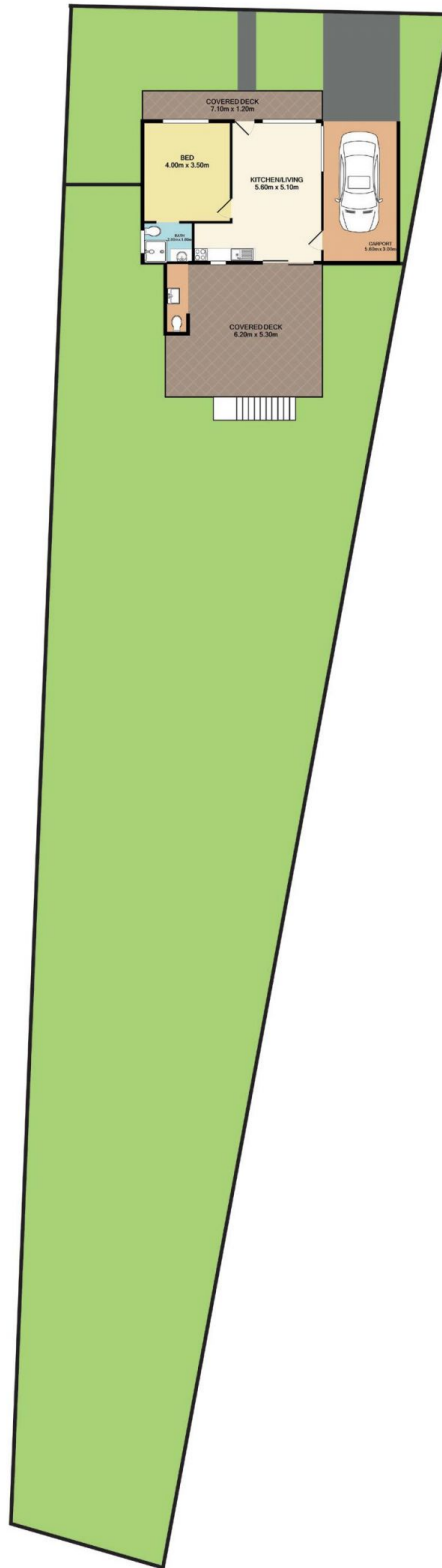

32 Paton Street, Woy Woy

Measurements are approximate. Not to scale. For illustrative purposes only. Boundaries are approximate.