

83 Helmsman Boulevard St Huberts Island NSW

5  3  2 

A fantastic water side setting, recently extended with a contemporary and tastefully appointed interiors and the ideal outdoor entertaining patio overlooking the pool makes this home the perfect environment for family living.

Located in one of the Central Coasts Premier suburbs of St Huberts Island, surrounded by quality homes and sitting on just over 600sqm of land this 5 bedroom home is complete with downstairs master suite with walk in robe and modern ensuite.

The recently added spacious living, kitchen & outdoor entertaining areas overlooking the in ground pool gives this house the ideal relaxed setting. The home's generous design features two large living areas + a home theater/home office room, large modern open kitchen with island bench, butlers pantry, 5 bedrooms and double garage with


Land Size : 611 sqm
View : <https://www.wilsonsproperty.com.au/sale/nsw/central-coast-region/st-huberts-island/residential/house/5911086>



Andrew Quilkey
02 4344 2511



Ty Reynolds
02 4344 2511

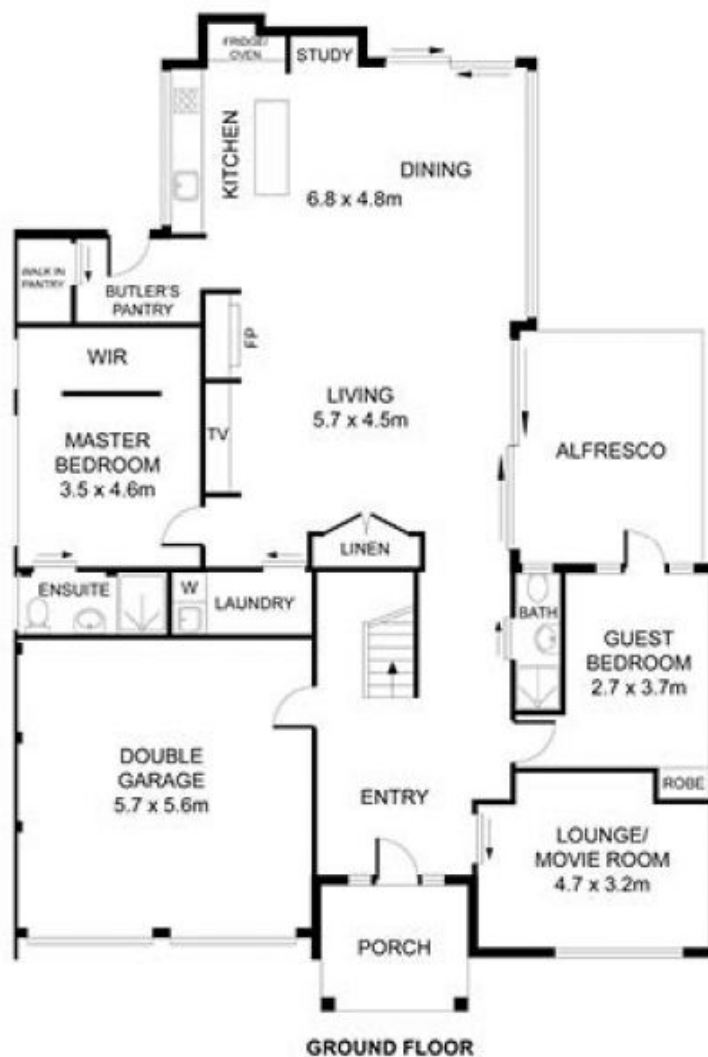


83 Helmsman Boulevard, St Huberts Island

Measurements are approximate. Not to scale. For illustrative purposes only. Boundaries are approximate.



SITE PLAN

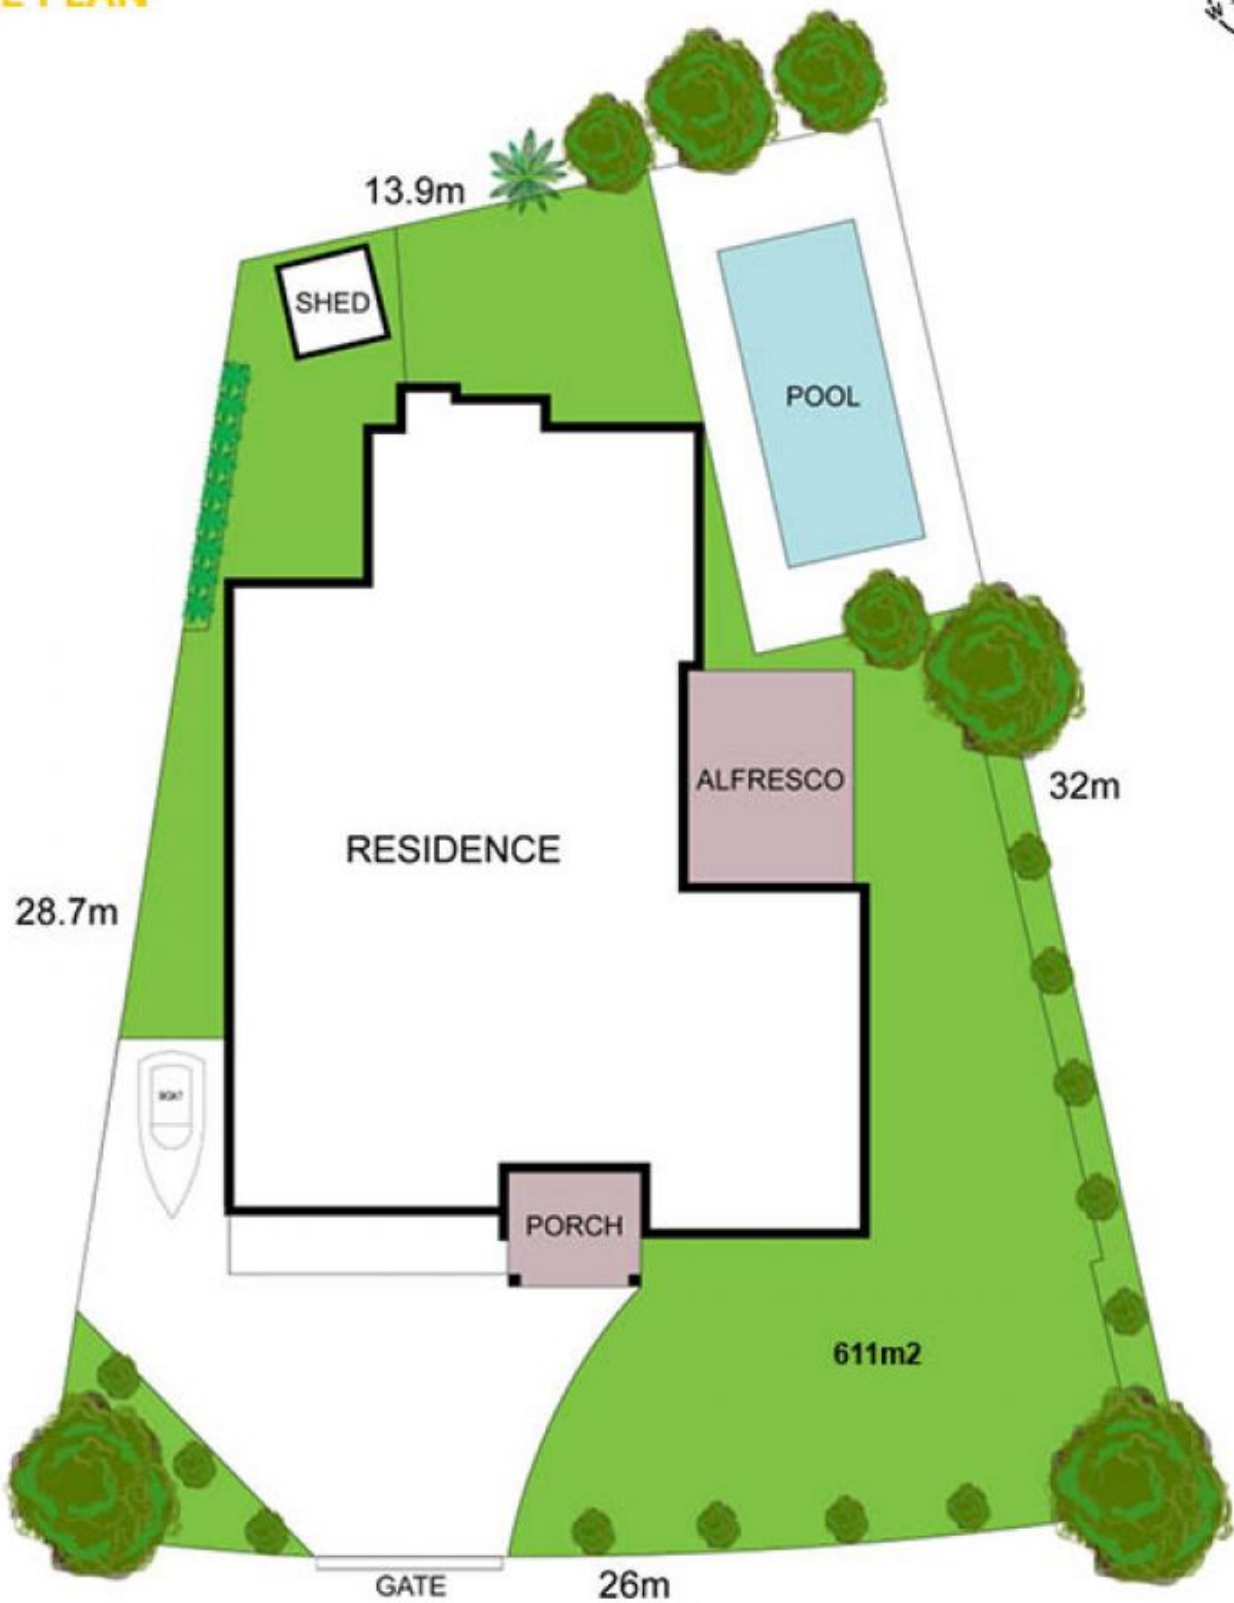

83 Helmsman Boulevard, St Huberts Island

Measurements are approximate. Not to scale. For illustrative purposes only. Boundaries are approximate.