



138 Railway Street Woy Woy NSW

3  2  1 

Inspect this immaculate 3 bedroom home with separate living and dining areas, level secure yard with a carport and a garage for storage out the back.

Located 800m to Woy Woy CBD & Train Station & 900m to Fisherman's Wharf waterfront park & public jetty.

Land Size : 697 sqm


View : <https://www.wilsonsproperty.com.au/lease/nsw/central-coast-region/woy-woy/residential/house/6402860>



Ashleigh Winner
4344 2511



Claire Townrow
0423 560 135

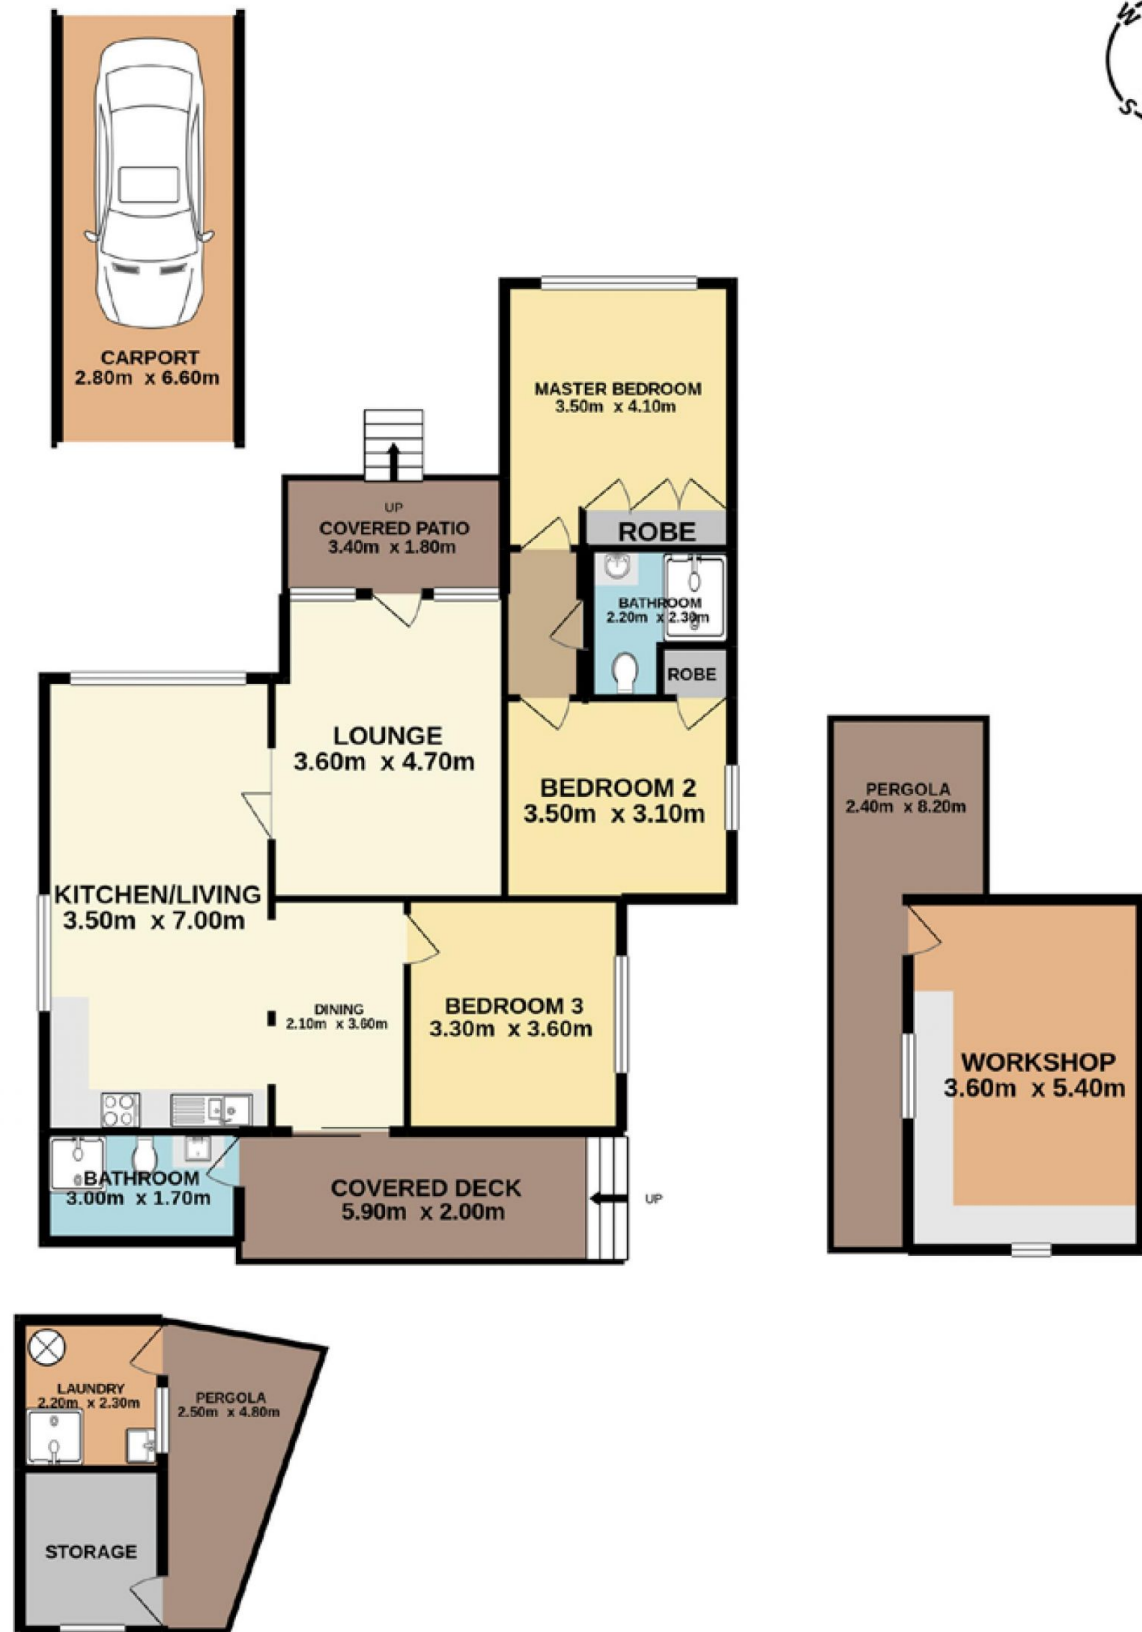

138 Railway Street, Woy Woy

Total Approx. Floor Area 147.1 SQ.M.

Measurements are approximate. Not to scale. For illustrative purposes only. Boundaries are approximate.

SITE PLAN



138 Railway Street, Woy Woy

Measurements are approximate. Not to scale. For illustrative purposes only. Boundaries are approximate.