



42b North Burge Road Woy Woy NSW

5 🏠 3 🚗 3 🚗

Beautiful views across the picturesque Woy Woy channel & surrounding National Parks make a spectacular backdrop to this large full brick two story four/ five bedroom home on the tightly held North Burge Road waterfront.

Land Size : 474 sqm
View : <https://www.wilsonsproperty.com.au/sale/nsw/central-coast-region/woy-woy/residential/house/6503691>

Set on a 474 square metre block this wonderful home has everything you will need to enjoy the coastal lifestyle, including a pool, spa, access to a private jetty, mooring poles and so much more. Complete with a rumpus room, two outdoor entertaining areas, two living areas and balcony from the main bedroom this has something for everyone.




Solid construction with a full brick & a suspended concrete slab providing one of the most solid and durable homes in all of Woy Woy.



Ty Reynolds
02 4344 2511



Andrew Quilkey
02 4344 2511

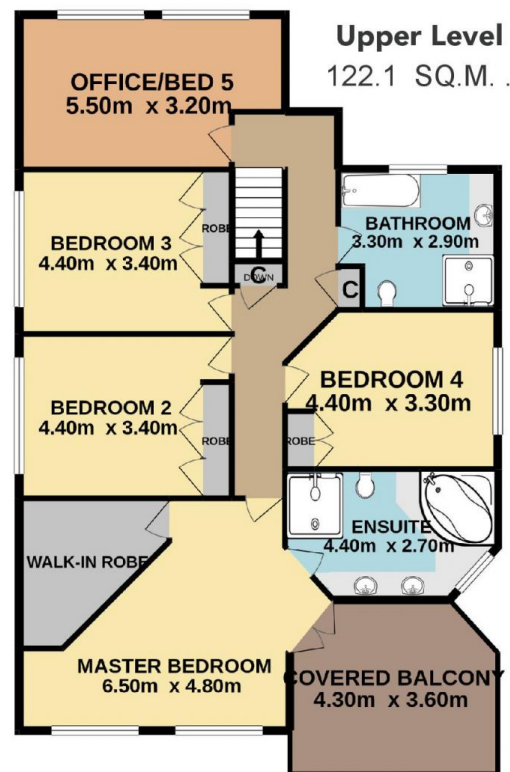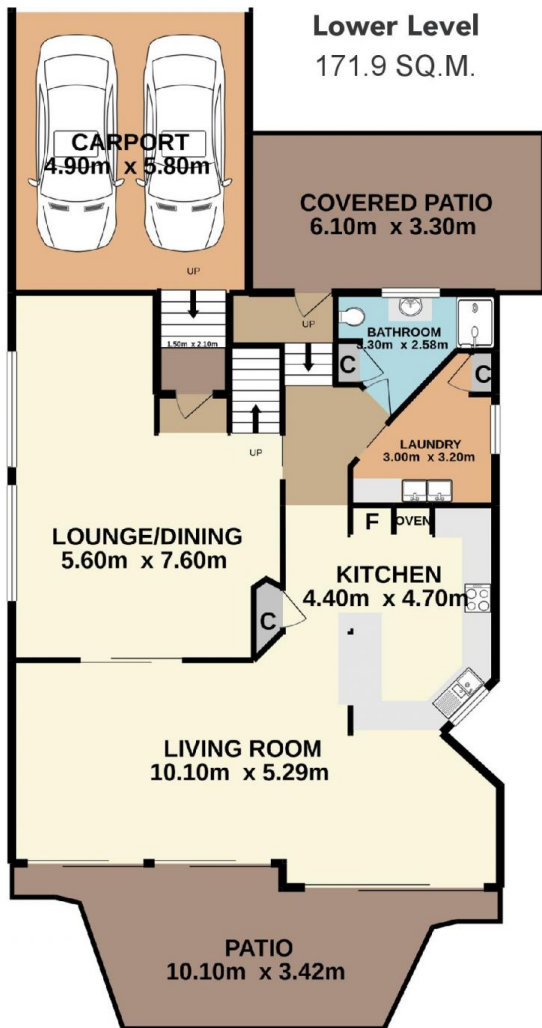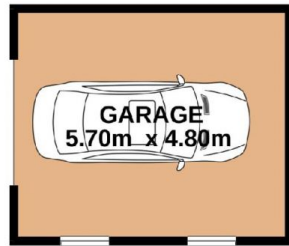


42B North Burge Road, Woy Woy

Total Approx. Floor Area 294.1 SQ.M.

Measurements are approximate. Not to scale. For illustrative purposes only. Boundaries are approximate.



SITE PLAN

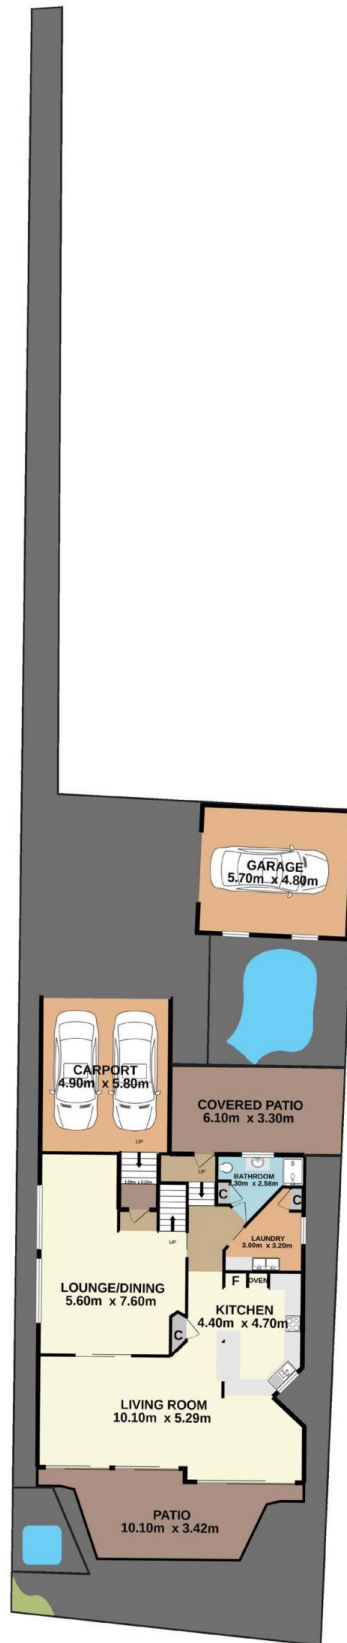

42B North Burge Road, Woy Woy

Measurements are approximate. Not to scale. For illustrative purposes only. Boundaries are approximate.