



16 Mascot Street Woy Woy NSW

3  1  2 

This three bedroom peninsula classic is situated in a quiet cul-de-sac, on a 520 square metre flat block. This property is close to Woy Woy private hospital and only a short distance to Woy Woy CBD.

This is the perfect property & location to renovate or detonate, and will not last long. Call now for any inquiries or to book a one-on-one inspection.

Property features:

- Digital inspections available
- Three bedrooms
- One bathroom
- One car garage + plus carport
- Flat block
- Zoned R2



Price : \$ 802,000
Land Size : 520 sqm
View : <https://www.wilsonsproperty.com.au/sale/nsw/central-coast-region/woy-woy/residential/house/6547127>



Ty Reynolds
02 4344 2511



Andrew Quilkey
02 4344 2511

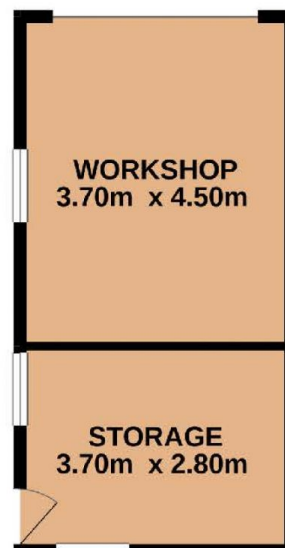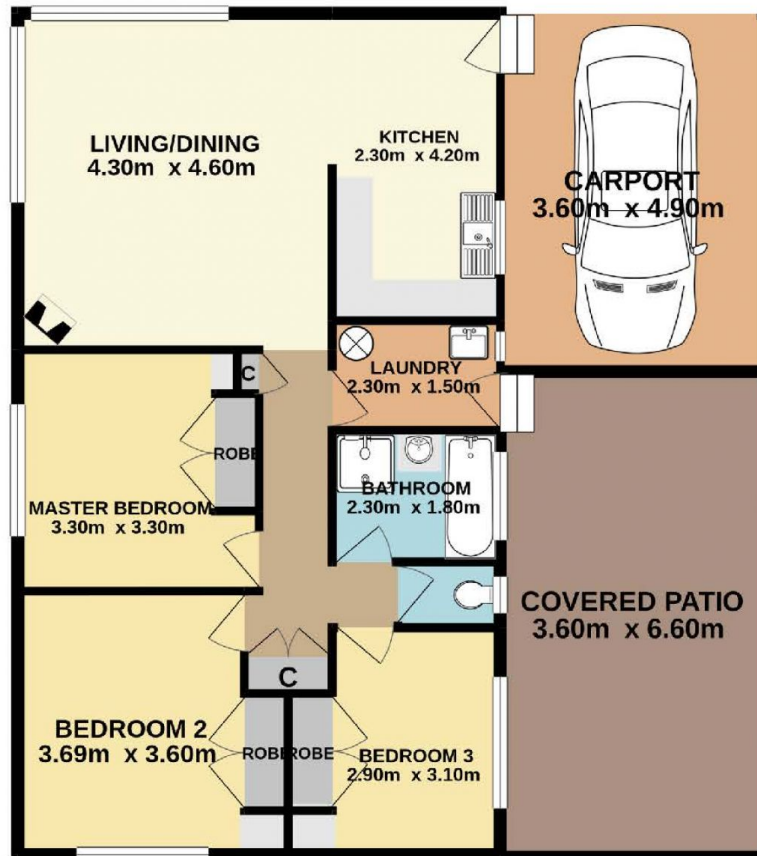


16 Mascot Street, Woy Woy

Total Approx. Floor Area 120.2 SQ.M.

Measurements are approximate. Not to scale. For illustrative purposes only. Boundaries are approximate.



SITE PLAN

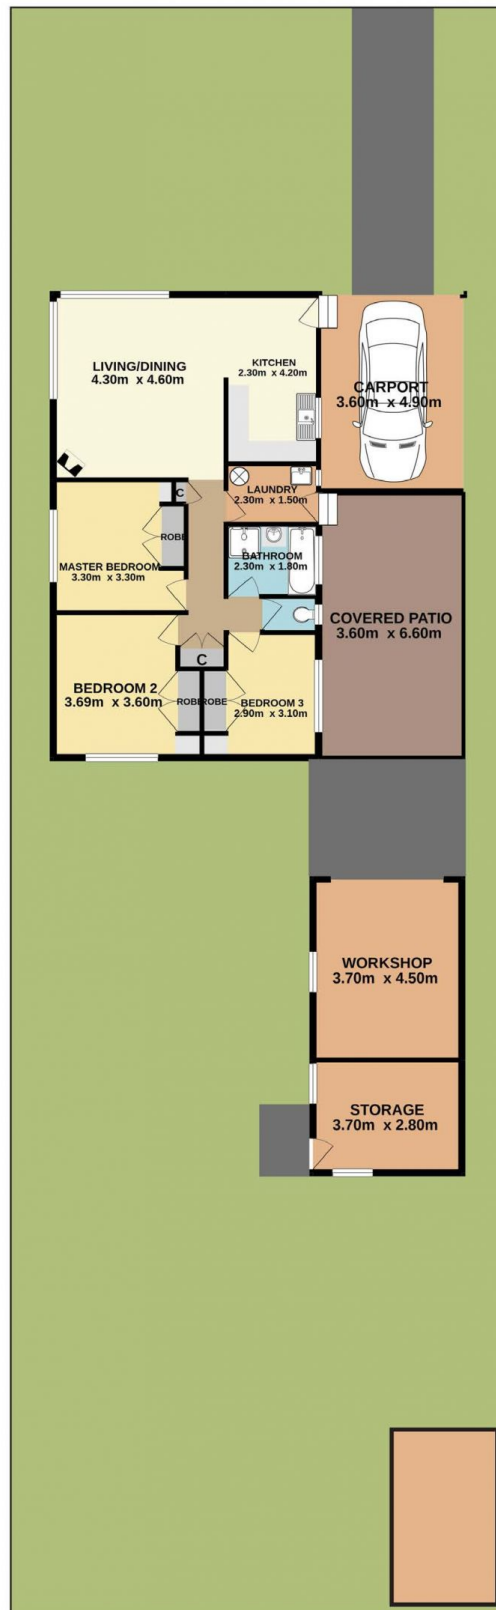

16 Mascot Street, Woy Woy

Measurements are approximate. Not to scale. For illustrative purposes only. Boundaries are approximate.