



50 Watkin Avenue Woy Woy NSW

3  2  1 



This wonderful home in Watkin Avenue has it all. Set on a great sized block, there is plenty of room for entertaining. Property features include: Three good size bedrooms, En-suite to the main, Built in wardrobes throughout, Large entertaining deck to the rear, large shed with rear lane access.

Call to arrange your inspection today 02 4344 2511.

Land Size : 544 sqm
View : <https://www.wilsonsproperty.com.au/lease/nsw/central-coast-region/woy-woy/residential/house/6634559>



Ashleigh Winner
4344 2511

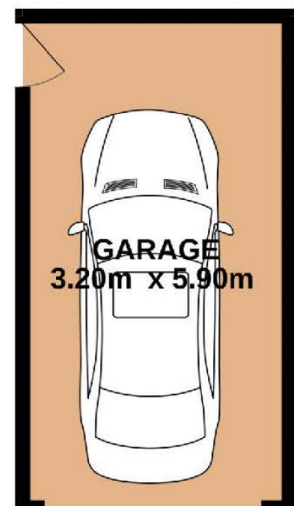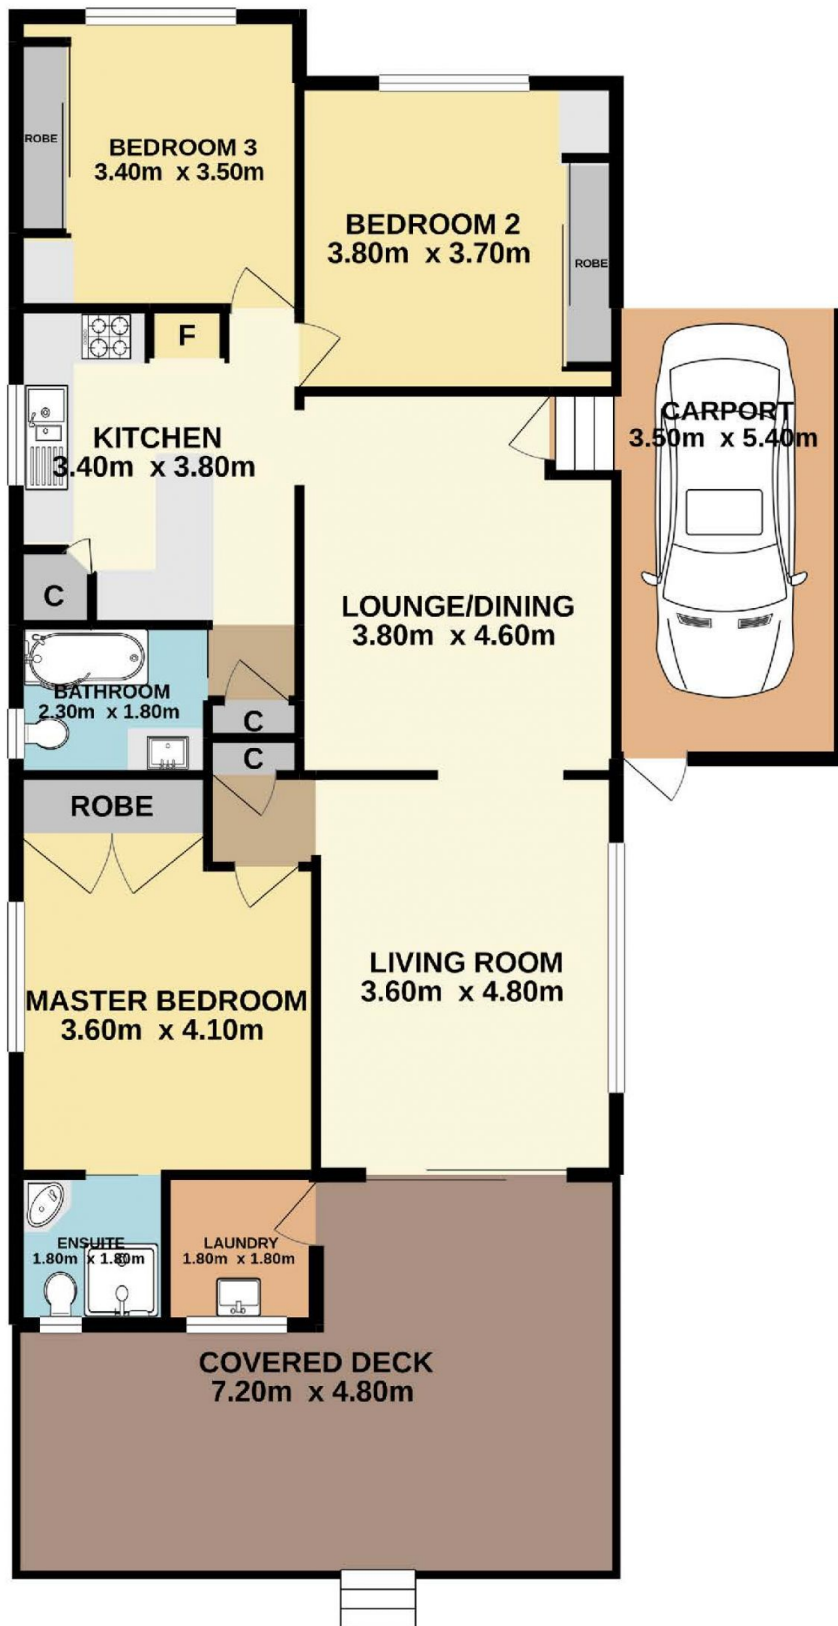

50 Watkin Avenue, Woy Woy

Total Approx. Floor Area 137.0 SQ.M.

Measurements are approximate. Not to scale. For illustrative purposes only. Boundaries are approximate.

SITE PLAN



50 Watkin Avenue, Woy Woy

Measurements are approximate. Not to scale. For illustrative purposes only. Boundaries are approximate.