



2/56 Commonwealth Avenue Blackwall NSW

3  1  1 

As good as a house is this immaculate three bedroom Villa with the added bonus of a large private back yard with side lane access perfect for a boat or caravan.

The superb open plan property offers spacious living dining areas, large kitchen with ample storage, full size laundry & single garage with internal access.

Fresh bright interiors which have been updated with new flooring, paint & Lighting through out and meticulously maintained in the past & this villas is a stand out in the market.

- Renovated interiors complement this bright and sunny villa
- All exteriors have been freshly painted
- New ceiling fans through out
- 3 double bedrooms all with built-in robes
- Private garden with great storage shed & access for a

Price : \$ 775,000

Land Size : 388 sqm


View : <https://www.wilsonsproperty.com.au/sale/nsw/central-coast-region/blackwall/residential/villa/6742834>



Andrew Quilkey
02 4344 2511



Ty Reynolds
02 4344 2511

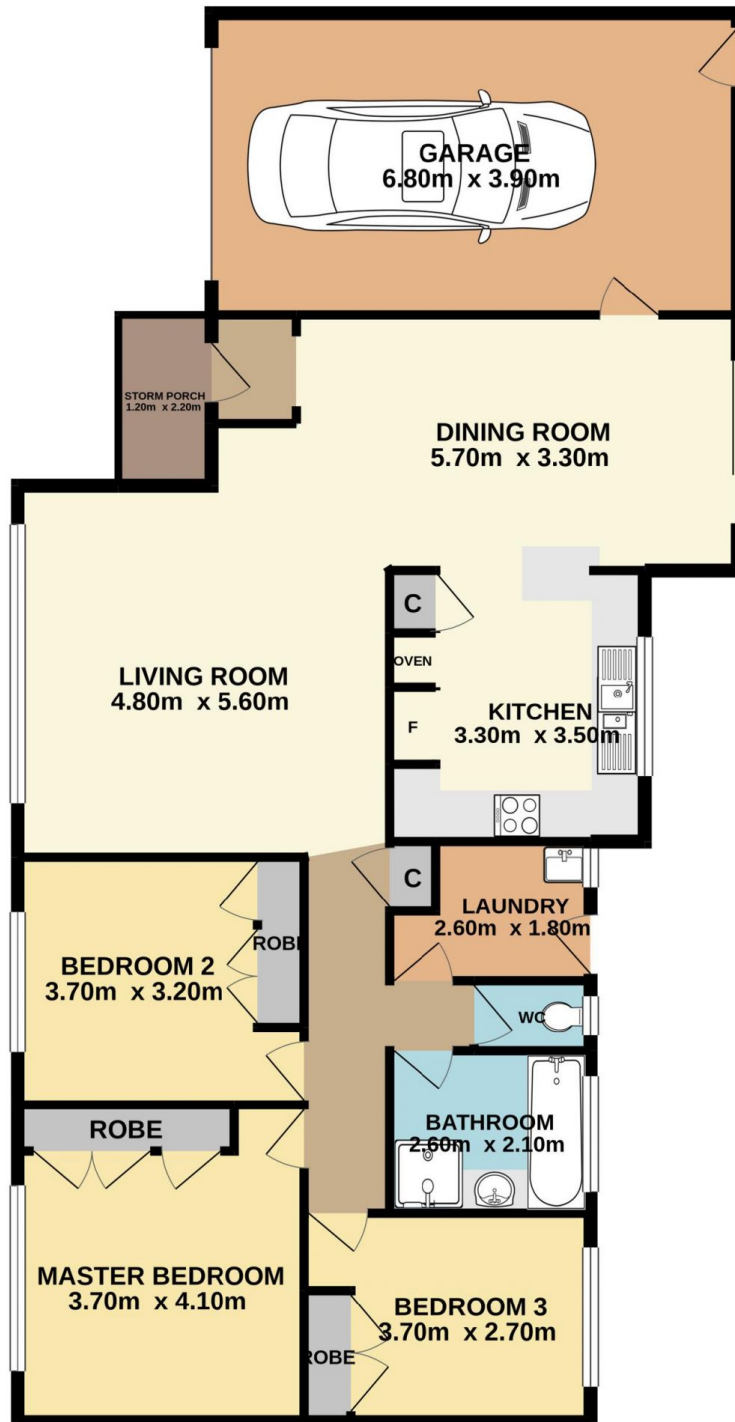

2/56 Commonwealth Avenue, Blackwall

Total Approx. Floor Area 135.5 SQ.M.

Measurements are approximate. Not to scale. For illustrative purposes only. Boundaries are approximate.

SITE PLAN

25m TO ROAD



2/56 Commonwealth Avenue, Blackwall

Measurements are approximate. Not to scale. For illustrative purposes only. Boundaries are approximate.