



**54 Horsfield Road Horsfield Bay NSW**

3  1  2 

This awesome property is unique in design and will appeal to people looking for a leafy aspect and Bay side living. This quirky home offers open plan living, over three levels with an emphasis on space and aspect.

Containing three great sized bedrooms, two living areas, carport and large entertaining deck making this property the perfect retreat or family home.

Property features:

- Split system air-conditioning
- Car port
- Two living rooms
- Storage abundant
- Water views of Brisbane Waters
- 5 mins. to Woy Woy CBD approx.

**Price** : \$ 930,000  
**Land Size** : 658 sqm  
**View** : <https://www.wilsonsproperty.com.au/sale/nsw/central-coast-region/horsfield-bay/residential/house/6937623>




**Ty Reynolds**  
02 4344 2511



**Andrew Quilkey**  
02 4344 2511

## SITE PLAN

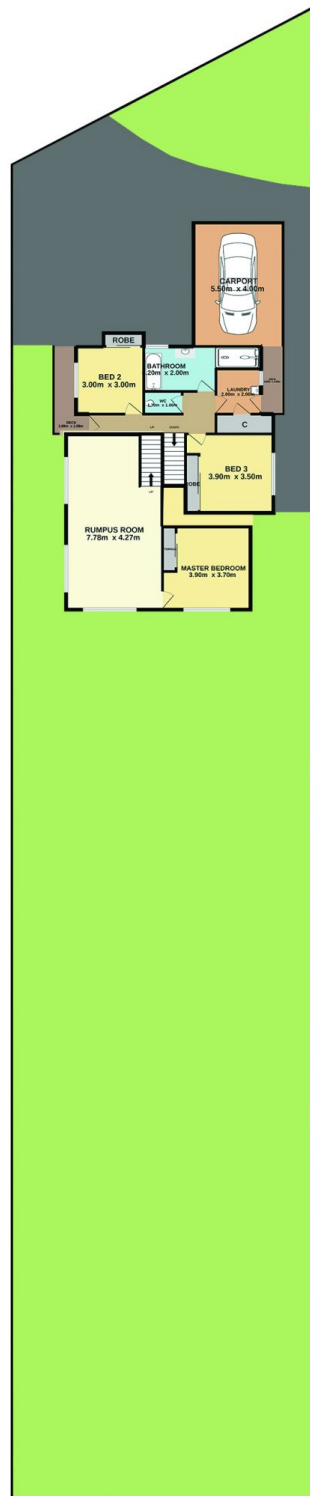

## 54 Horsfield Road, Horsfield Bay

Measurements are approximate. Not to scale. For illustrative purposes only. Boundaries are approximate.



## 54 Horsfield Road, Horsfield Bay

Total Approx. Floor Area 165.6 sq.m.

Measurements are approximate. Not to scale. For illustrative purposes only. Boundaries are approximate.