






27 Kingsview Drive Umina Beach NSW

3  3  2 

Striking architecturally designed home fixated on the vantage point of this private block of land and the use of feature glazing to capture the Panoramic Views from every possible vantage point throughout this exceptional home which epitomises luxury living.

This bold & white split story residence has been crafted to take full advantage of the ocean panorama without compromising on a grand sense of size throughout a highly functional layout that's perfectly suited to both family living and alfresco entertaining.

Situated in a private setting with no overlooking neighbours this is a perfect spot to escape from the busyness of life yet with every convenience just moments drive away.

Floor to Ceiling glazing through the main living level opening through oversized sacker sliding glass doors onto your private fully undercover alfresco entertaining deck.

Price : \$ 2,012,500


View : <https://www.wilsonsproperty.com.au/sale/nsw/central-coast-region/umina-beach/residential/house/6967018>



Andrew Quilkey
02 4344 2511



Ty Reynolds
02 4344 2511

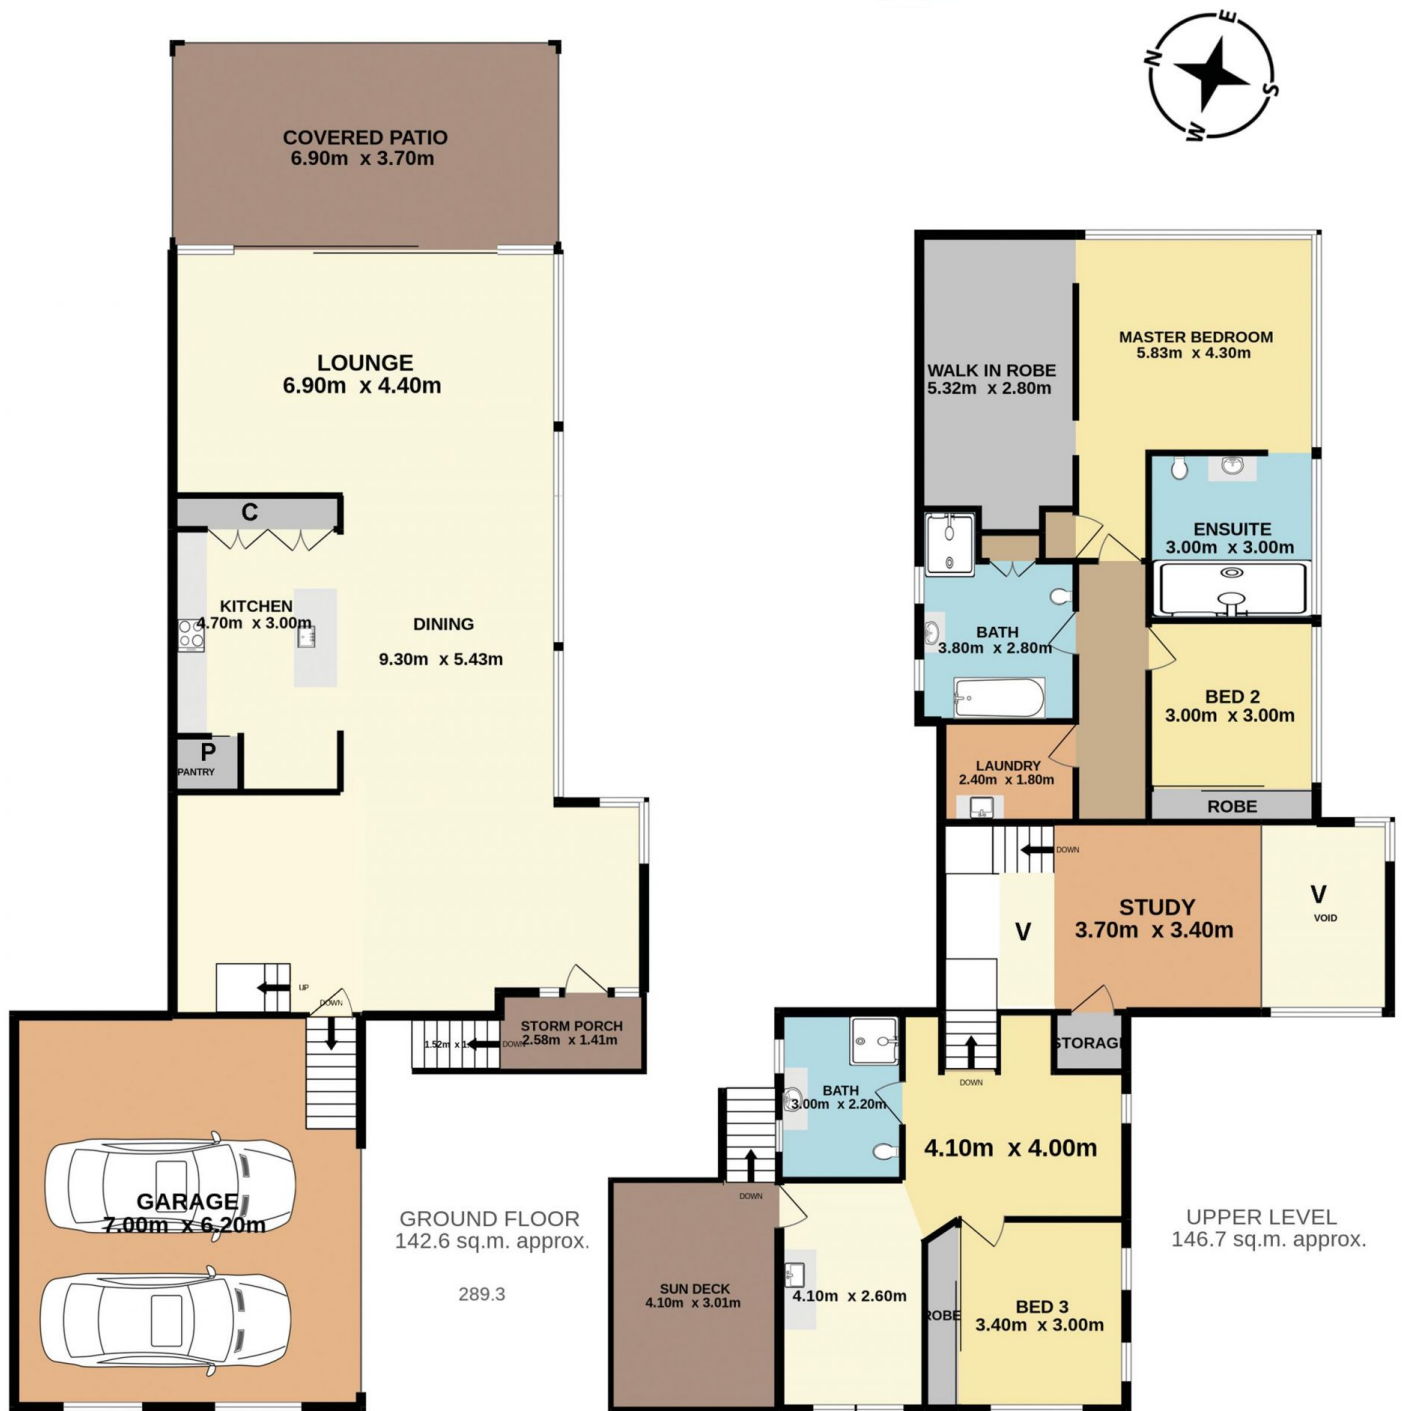

27 Kingsview Drive, Umina Beach

Total Approx. Floor Area 289.3 sq.m.

Measurements are approximate. Not to scale. For illustrative purposes only. Boundaries are approximate.

SITE PLAN



27 Kingview Drive, Umina Beach

Measurements are approximate. Not to scale. For illustrative purposes only. Boundaries are approximate.