



40 Victoria Road Woy Woy NSW


2  1  2 

This 2 bedroom cottage has everything you could be looking for, featuring 2 good sized bedrooms large kitchen and loungeroom, to complete the package there is reverse cycle AC double carport and a 5 minute walk to the shops and the station in Woy Woy. call to inspect today as this will not last long

View : <https://www.wilsonsproperty.com.au/lease/nsw/central-coast-region/woy-woy/residential/house/6984401>



Greg Quilkey
02 4344 2511

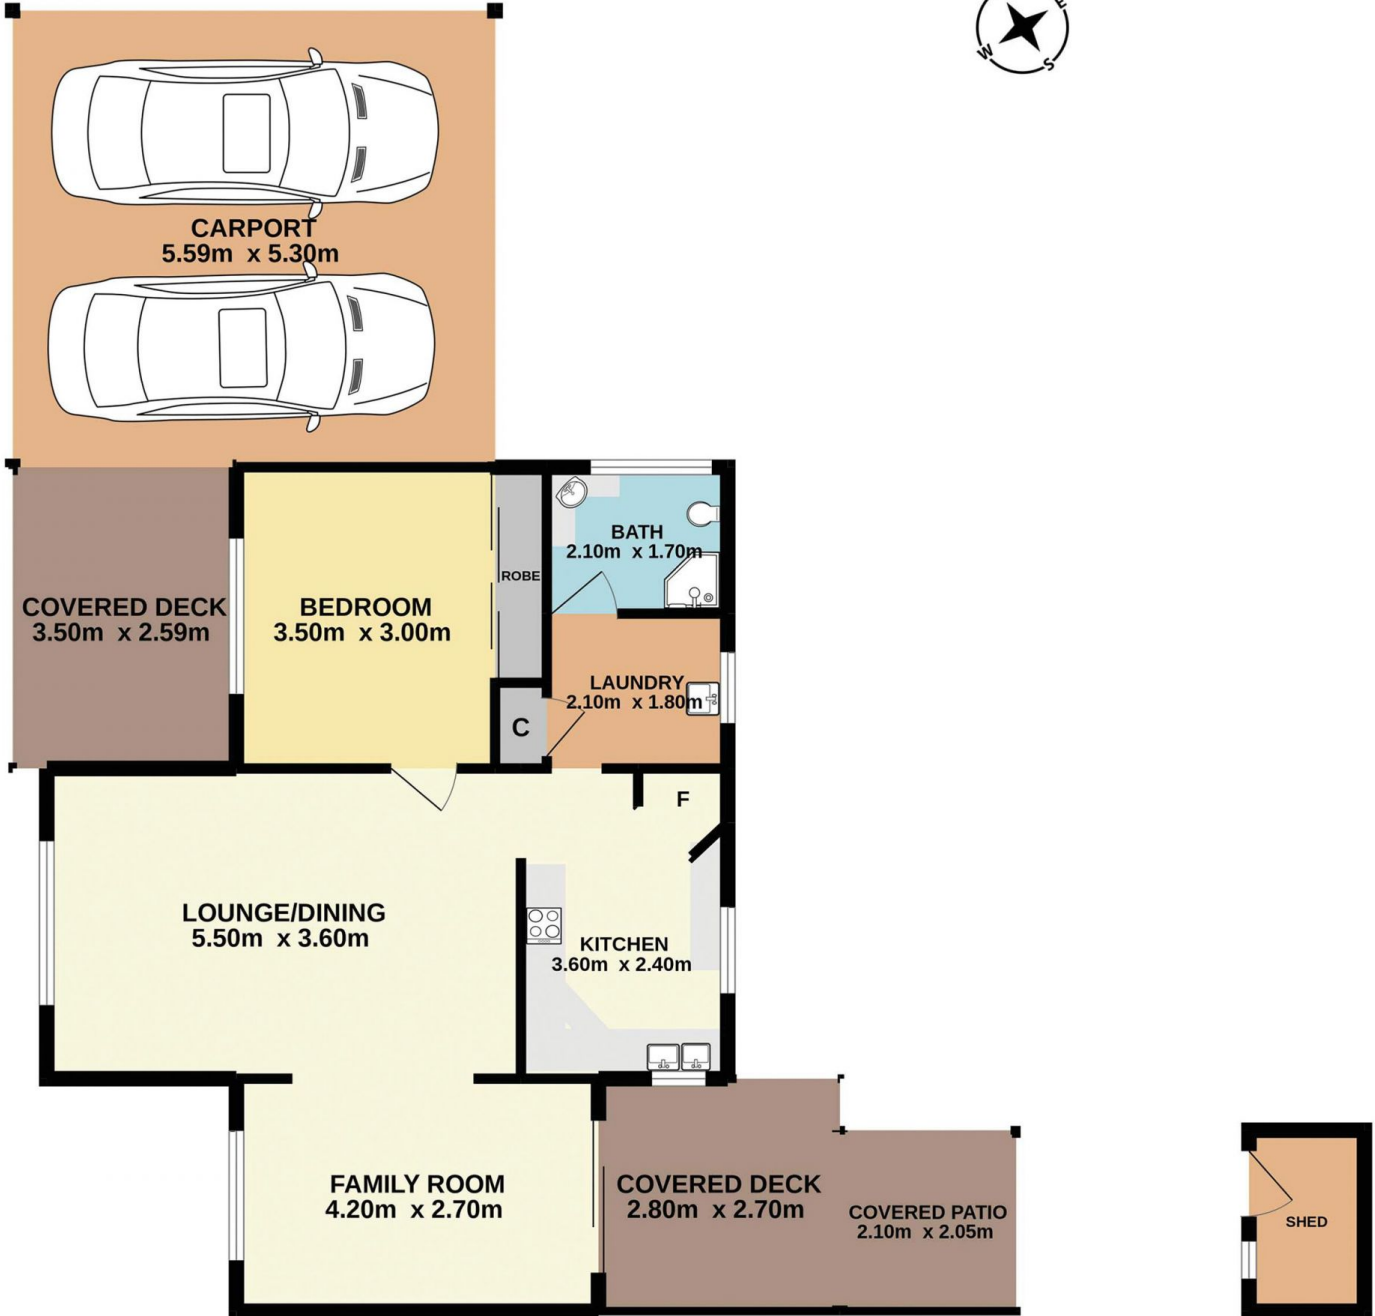


40 Victoria Road, Woy Woy

Total Approx. Floor Area 92.2 sq.m.

Measurements are approximate. Not to scale. For illustrative purposes only. Boundaries are approximate.

SITE PLAN

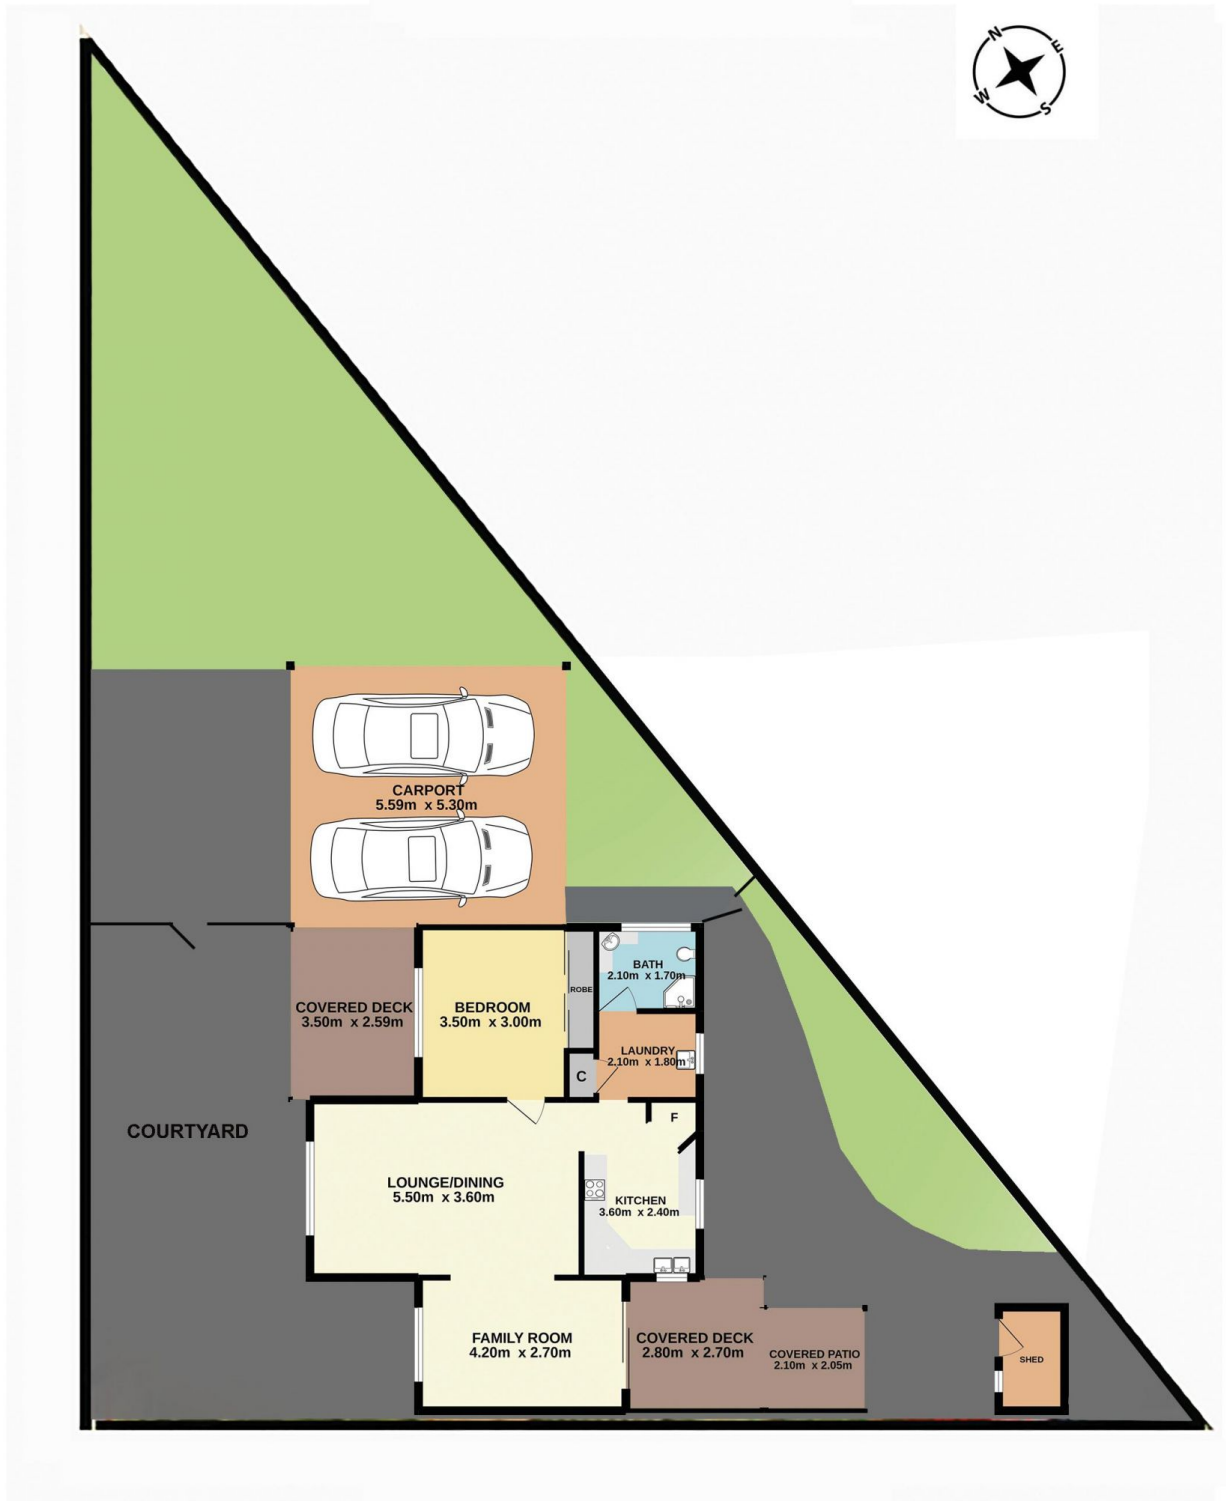

40 Victoria Road, Woy Woy

Measurements are approximate. Not to scale. For illustrative purposes only. Boundaries are approximate.