



127 Woy Woy Road Woy Woy NSW

6 🏠 3 🚗 4 🚗

Defined by its bold facade and Stylish Queenslander Inspired Design, this modern waterfront house pays homage to the coastal surrounds with the use of native hardwood timber & feature Glazing seamlessly ties the home to its environment on the waters edge.

Stunning Australian Queenslander design & a functional layout makes this the ideal forever waterfront family home! Feature glazing throughout capturing the sensational water & bush backdrop from every possible vantage point & a wraparound verandah for all year entertaining & sun protection through the hot summer months.

An incredible display of craftsmanship is reflected throughout the homes bespoke interiors with quality oozing from all aspects of the build.

127 Woy Woy Road also offers the added bonus of a completely renovated two-bedroom cottage to the street side for the extended family, extra income through Air BNB

Price : \$2,300,000 - \$2,350,000
Land Size : 822 sqm
View : <https://www.wilsonsproperty.com.au/sale/nsw/central-coast-region/woy-woy/residential/house/7674012>



Andrew Quilkey
02 4344 2511



Ty Reynolds
02 4344 2511



Ground Floor

First Floor

Second Floor





Granny Flat

127 Woy Woy Road, Woy Woy

Total Approx Floor Area 291.00 sq.m

Measurements are approximate. Not to scale. Illustrative purposes only. Boundaries are approximate.

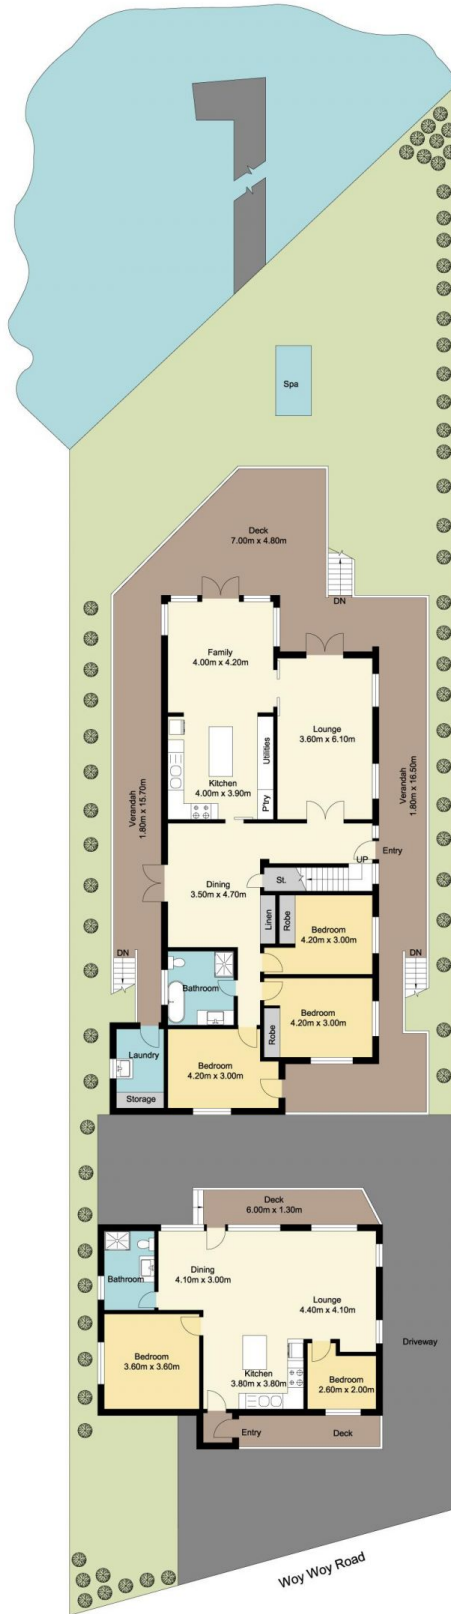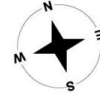

Site Plan

127 Woy Woy Road, Woy Woy

Measurements are approximate. Not to scale. Illustrative purposes only. Boundaries are approximate.