



90 Victoria Road Woy Woy NSW

3  1  1 

This property is situated on 683 m2 of level land in the heart of Woy Woy, making it a popular area for an owner occupier, investor, developer. The house contains three large bedrooms, high ceilings and a charming presence.

Property features include:

- Sun-drenched out door spaces
- Light & airy internals
- Scope for improvement
- Potential for knock down rebuild
- Development potential S.T.C.A
- Option for first homers
- Moments to Deepwater shopping centre

Call your Woy Woy expert Ty Reynolds on 0498 880 826 to inspect this property now.

Price : \$ 850,000
Land Size : 683 sqm
View : <https://www.wilsonsproperty.com.au/sale/nsw/central-coast-region/woy-woy/residential/house/7749695>



Ty Reynolds
02 4344 2511




Andrew Quilkey
02 4344 2511



90 Victoria Road, Woy Woy

Total Approx Floor Area 148.61 sq.m

Measurements are approximate. Not to scale. Illustrative purposes only. Boundaries are approximate.

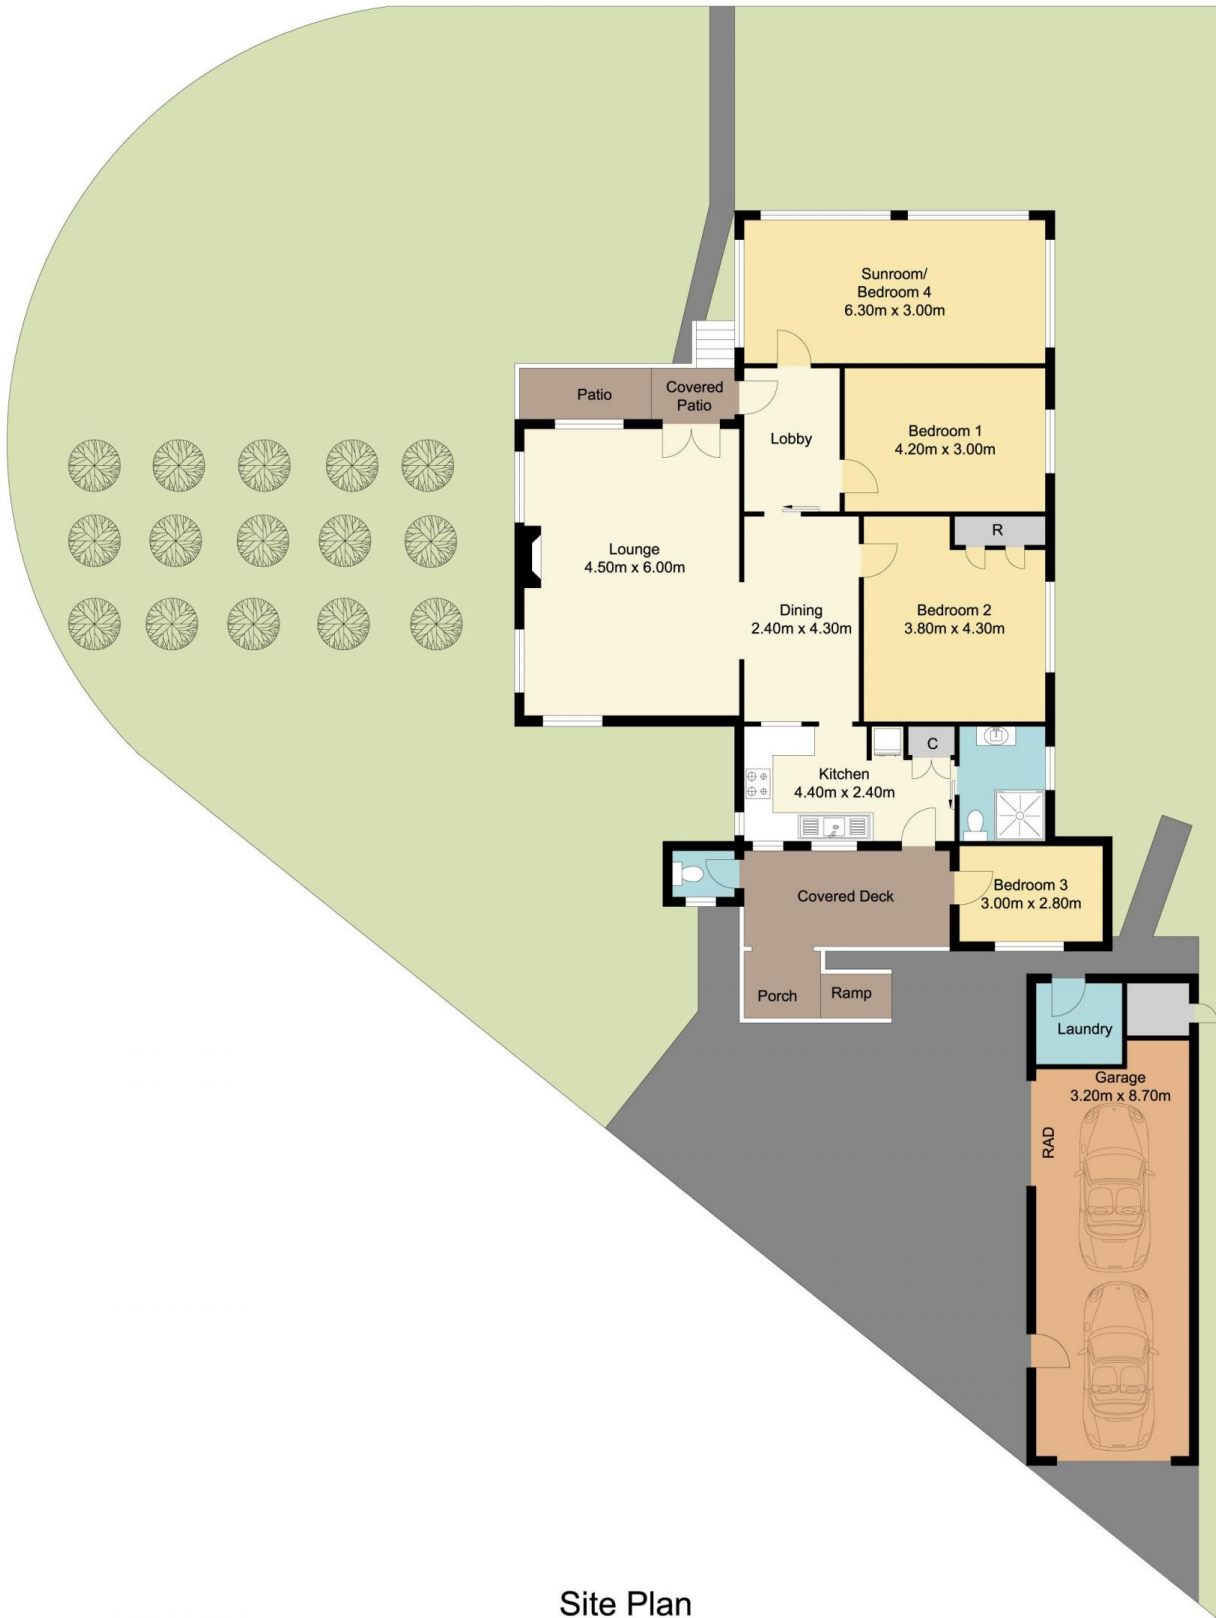

Site Plan

90 Victoria Road, Woy Woy

Measurements are approximate. Not to scale. Illustrative purposes only. Boundaries are approximate.