



39 Gabagong Road Horsfield Bay NSW

3  1  1 

This property is located in the popular suburb of Horsfield Bay, surrounded by trees and nature, in a quiet and family friendly street. The property is a short drive to Woy Woy town center and the M1 freeway is approximately 10 minutes drive away.

This property will suit first home buyers or someone looking for a tree change, contact now to inspect.

Property features include:

- Updated interiors
- Wrap around deck
- Private setting
- Large bush block
- Surrounded by native flora & fauna
- Storage underneath house

Price : \$ 695,000

View : <https://www.wilsonsproperty.com.au/sale/nsw/central-coast-region/horsfield-bay/residential/house/7894170>



Ty Reynolds
02 4344 2511




Andrew Quilkey
02 4344 2511



39 Gabagong Road, Horsfield Bay

Total Approx Floor Area 68.48 sq.m

Measurements are approximate. Not to scale. Illustrative purposes only. Boundaries are approximate.

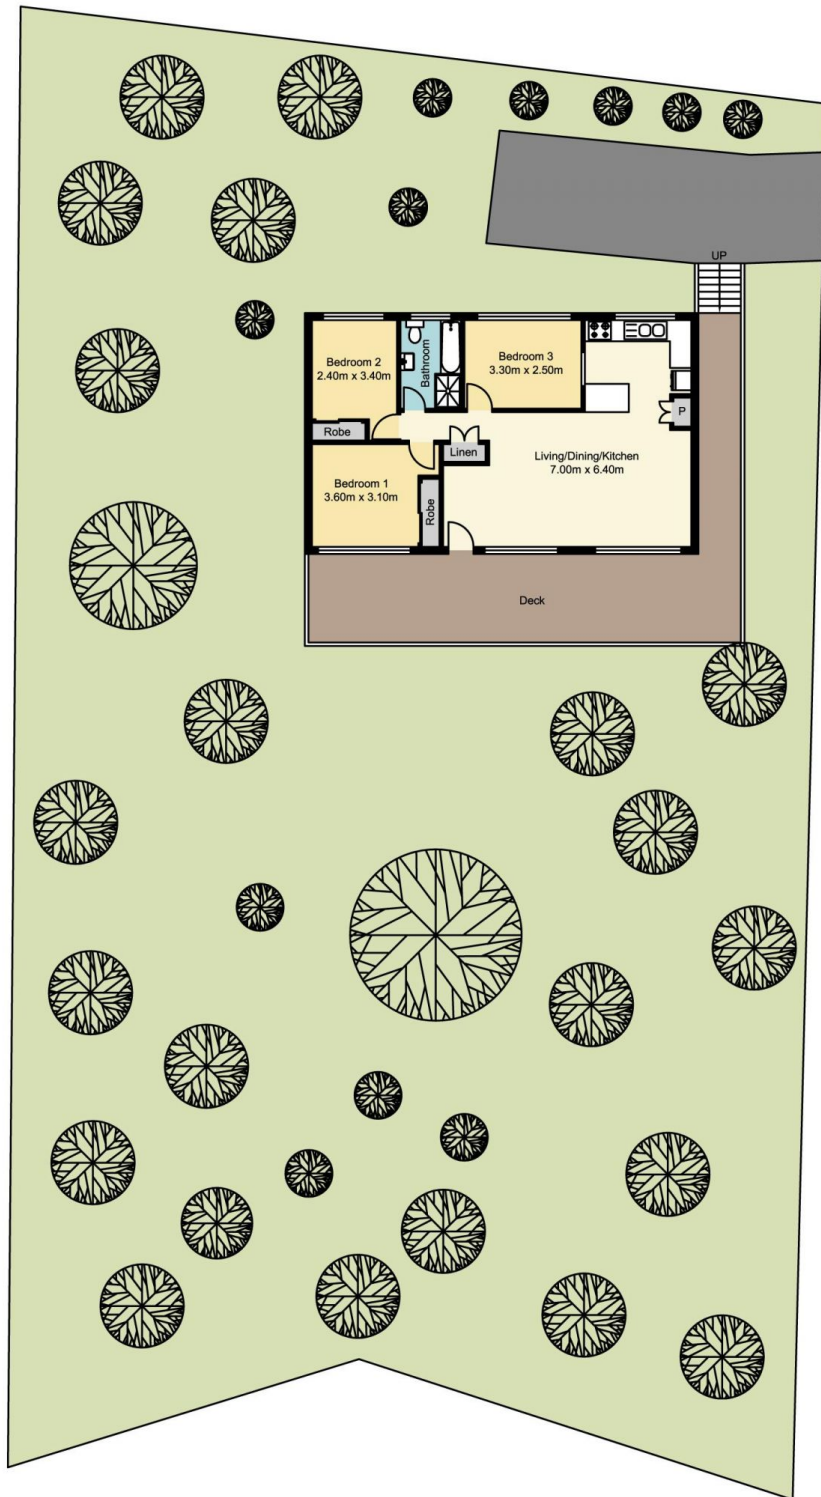

Site Plan

39 Gabagong Road, Horsfield Bay

Measurements are approximate. Not to scale. Illustrative purposes only. Boundaries are approximate.