



10A Macleay Avenue Woy Woy NSW

3  2  1 

This is an opportunity to secure a brand new three bedroom duplex built with quality inclusions and noticeable extras such as tall ceilings. With a striking modern design that is all about sleek finishes, coastal vibes and the use of a mixture of traditional & modern materials with an emphasis on natural light, functionality & an easy care lifestyle.

Key features include:

- 3 Bedrooms all with built in robes
- Single Garage + driveway parking
- Ensuite to main bedrooms
- Top quality finishes throughout
- Striking presence from the street
- Spacious alfresco areas
- Large courtyards with feature landscaping

Price : \$ 820,000

View : <https://www.wilsonsproperty.com.au/sale/nsw/central-coast-region/woy-woy/residential/villa/7901573>




Andrew Quilkey
02 4344 2511



Jessica Warren
02 4344 2511



Measurements are approximate. Not to scale. Illustrative purposes only. Boundaries are approximate.

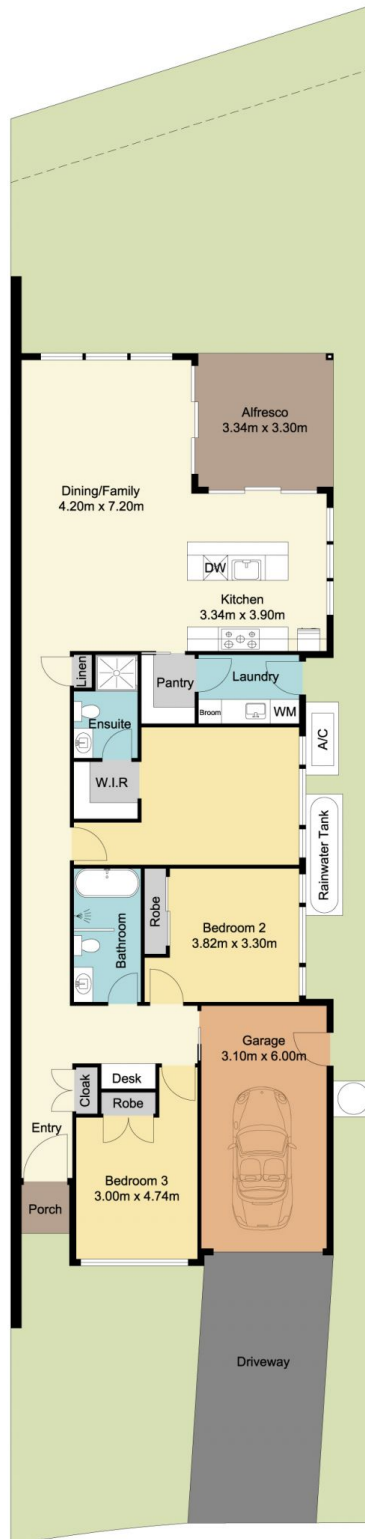

Site Plan

Lot B, 10 Macleay Avenue, Woy Woy

Measurements are approximate. Not to scale. Illustrative purposes only. Boundaries are approximate.